
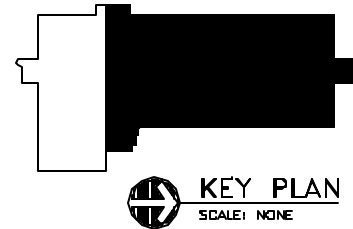


H:\LANL Engineering Standards\Drawing Manual\1. Working\BT-B-C-BEN-1-A-1001.DWG, 07/16/02 © 1359 084407

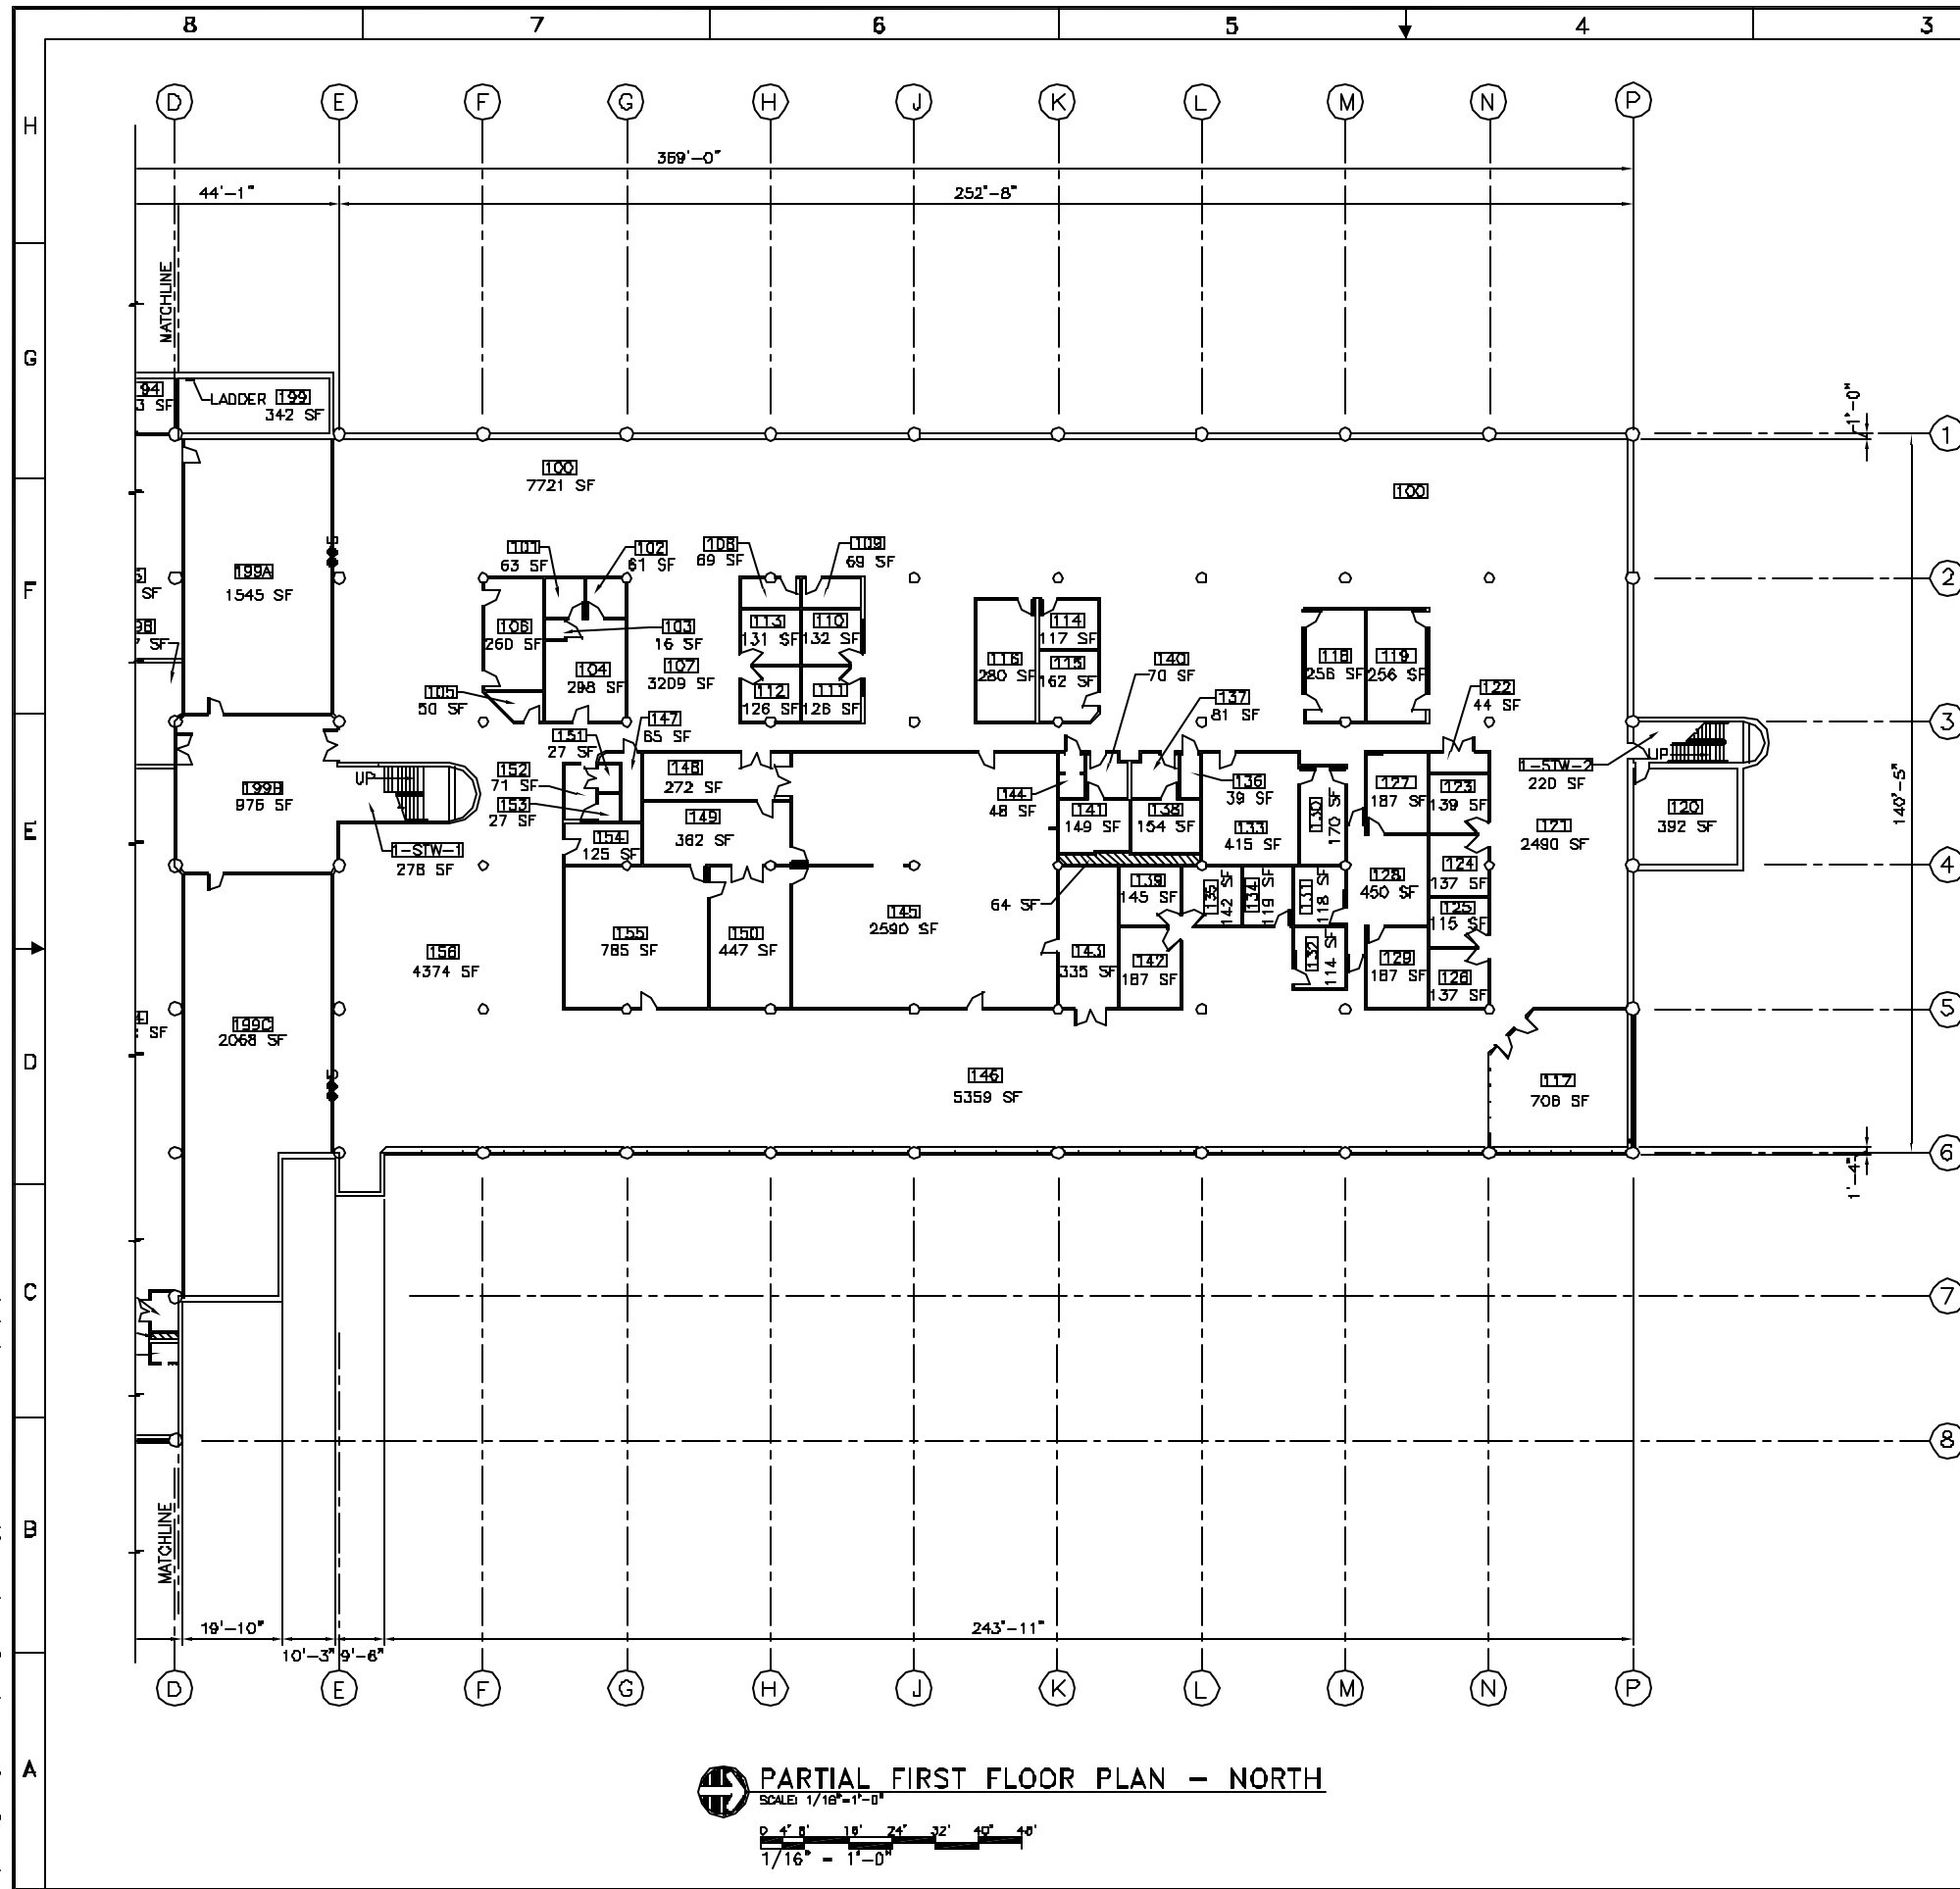

ROOM INFORMATION CHART					
RM.NO.	RM.SQ. FOOTAGE	RM.NO.	RM.SQ. FOOTAGE	RM.NO.	RM.SQ. FOOTAGE
100	7721	120	392	140	70
101	63	121	2480	141	149
102	81	122	44	142	187
103	16	123	139	143	335
104	288	124	137	144	48
105	50	125	115	145	2590
106	260	126	137	146	5359
107	3209	127	187	147	65
108	89	128	450	148	272
109	69	129	187	149	382
110	132	130	170	150	447
111	126	131	118	151	27
112	126	132	114	152	72
113	131	133	415	153	27
114	117	134	119	154	125
115	182	135	142	155	785
116	280	136	39	156	4374
117	706	137	81	157	342
118	256	138	154	158A	1545
119	256	139	145	158B	876
				158C	2068
				1-STW-1	278
				1-STW-2	220
				UTILITY	64

GROSS MEASURED AREA (This sheet) = 40870
GROSS BUILDING AREA (This sheet) = 41587
TOTAL GROSS MEASURED AREA = 57910
TOTAL GROSS BUILDING AREA = 59284

NOTES

- WALL THICKNESS IS 5" UNLESS OTHERWISE NOTED
- GROSS MEASURED AREA SHALL MEAN THE TOTAL AREA OF A BUILDING ENCLOSED BY THE DOMINANT PORTION, EXCLUDING PARKING AREAS AND LOADING DOCKS (OR PORTION OF SAME) OUTSIDE THE BUILDING. CALCULATED BY A FLOOR BY FLOOR BASIS.
- GROSS BUILDING AREA SHALL MEAN THE TOTAL CONSTRUCTED AREA OF A BUILDING.
- THIS IS A SAMPLE STRUCTURE FOR DEMONSTRATION PURPOSES ONLY.
- ANSI/BOMA Z65.1-0996 STANDARD METHOD USED FOR MEASURING FLOOR AREA IN BUILDINGS.

"PRIORITY DRAWING"

NO	DATE	CLASS REV	DESCRIPTION	OWN	VER	CHKD	SUB	APP
FACILITY & WASTE OPERATIONS SYSTEMS ENGINEERING & MAINTENANCE								
LEM EXAMPLE DRAWING ARCHITECTURAL								
FLOOR PLAN OF RECORD								
BLDG SUBMITTED								
TA- APPROVED FOR RELEASE								
SHEET A-1001								
or								
CLASSIFICATION U								
PROJECT ID								
REVIEWER								
DRAWING NO								
DATE								
REV 0								