
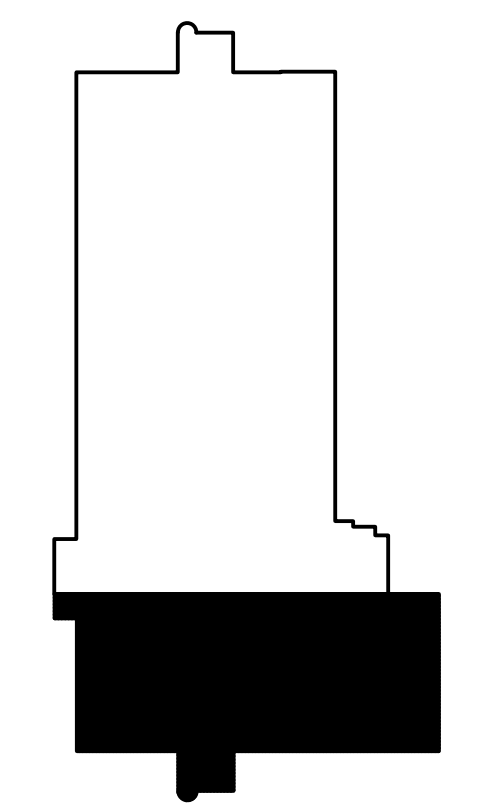


1 2 3 4 5 6

D
C
B
A

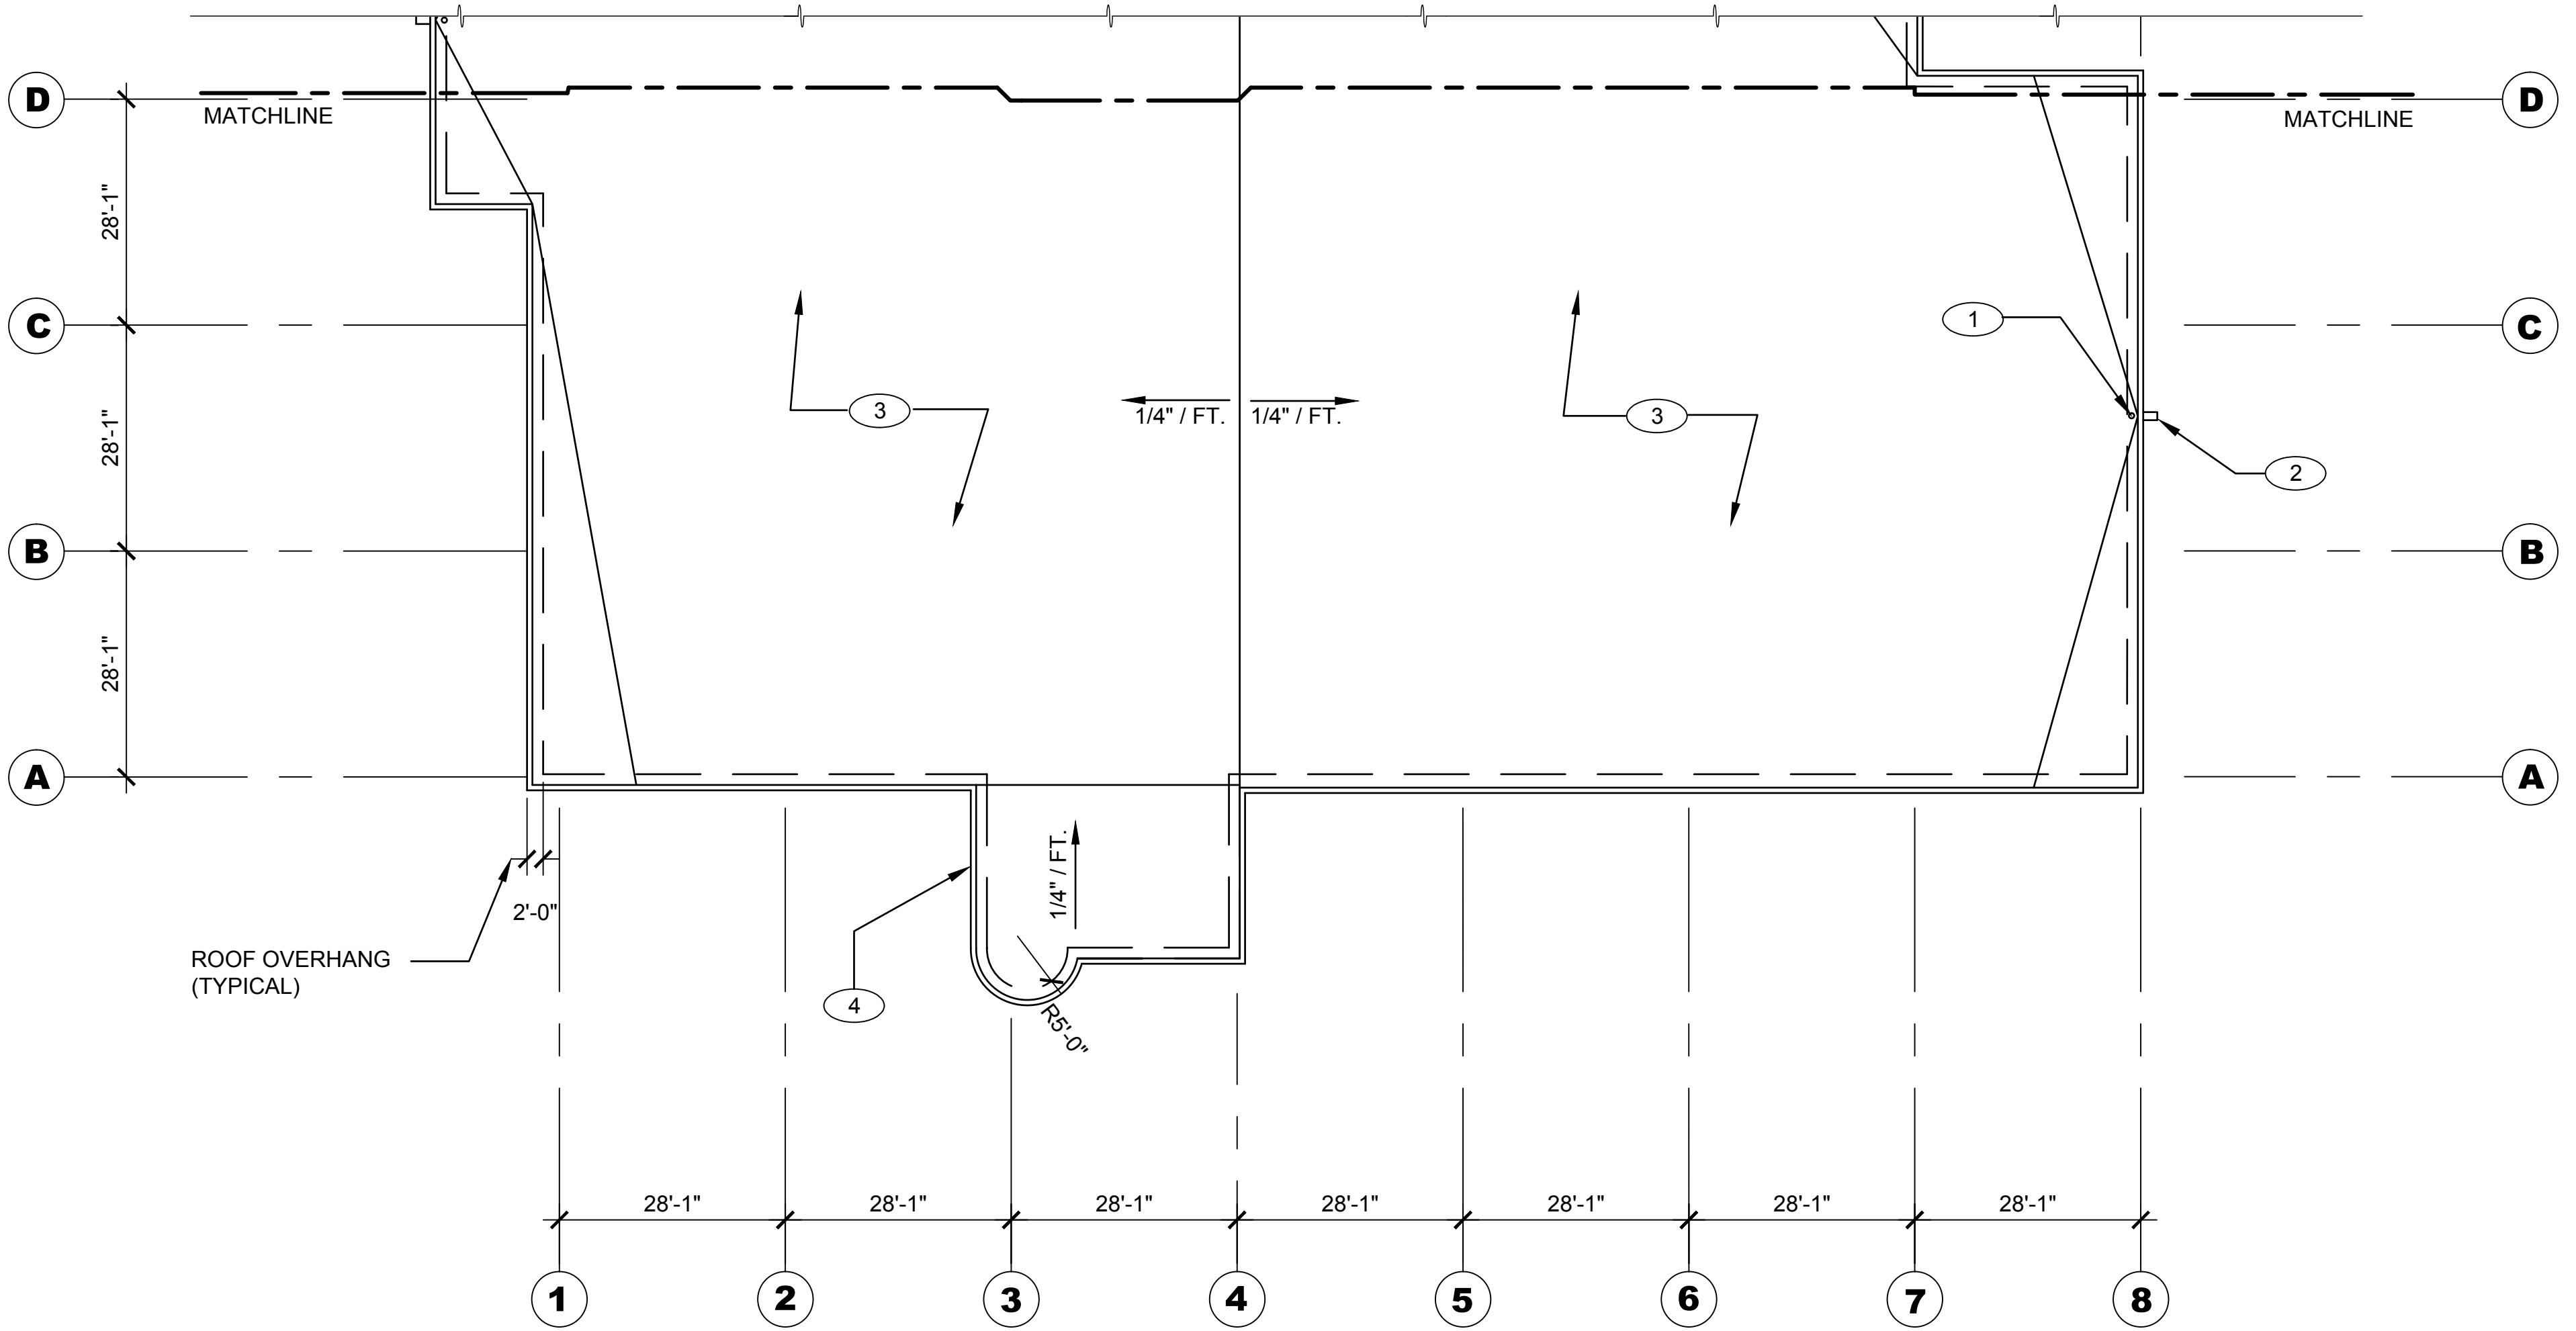

KEY PLAN
SCALE: NONE

GENERAL NOTES:

1. IF THIS SHEET IS NOT 24" X 36" USE GRAPHIC SCALE ACCORDINGLY.

KEYED NOTES:

- 1 ROOF DRAIN WITH OVERFLOW SCUPPER
- 2 GALVANIZED METAL SCUPPER, 4" X 6" WIDE, PAINT.
- 3 FULLY ADHERED SINGLE PLY MEMBRANE ROOF ON SLOPED STRUCTURE
- 4 24" HIGH PARAPET WALL - TYPICAL AROUND PERIMETER

PARTIAL ROOF PLAN OF RECORD
1/16" = 1'-0"

PRIORITY DRAWING

NO	DATE	CLASS REV	DC	DESCRIPTION	DWN	DSGN	CHKD	SUB	APP
1	06/27/2016	UNCLASS	EJS	ADMIN. CHANGES TO NEW FORMAT CAD STD REV#5; THIS SHEET WAS FORMERLY A-1051.	EJS	N/A	SR	SR	TO

ENGINEERING STANDARDS

ARCHITECTURAL EXAMPLE DRAWING ROOF PLAN OF RECORD PARTIAL ROOF PLAN		DRAWN	
		DESIGN	
TA- XX SUBMITTED		CHECKED	
BLDG XXXX		DATE	
APPROVED FOR RELEASE		SHEET A-1010 1 OF 1	
Los Alamos NATIONAL LABORATORY		P0 Box 1663 Los Alamos, New Mexico 87545	
D.C.: U	REVIEWER:	DATE:	REV
PROJECT ID	DRAWING NO		1