



1 2 3 4 5 6

D
C
B
A

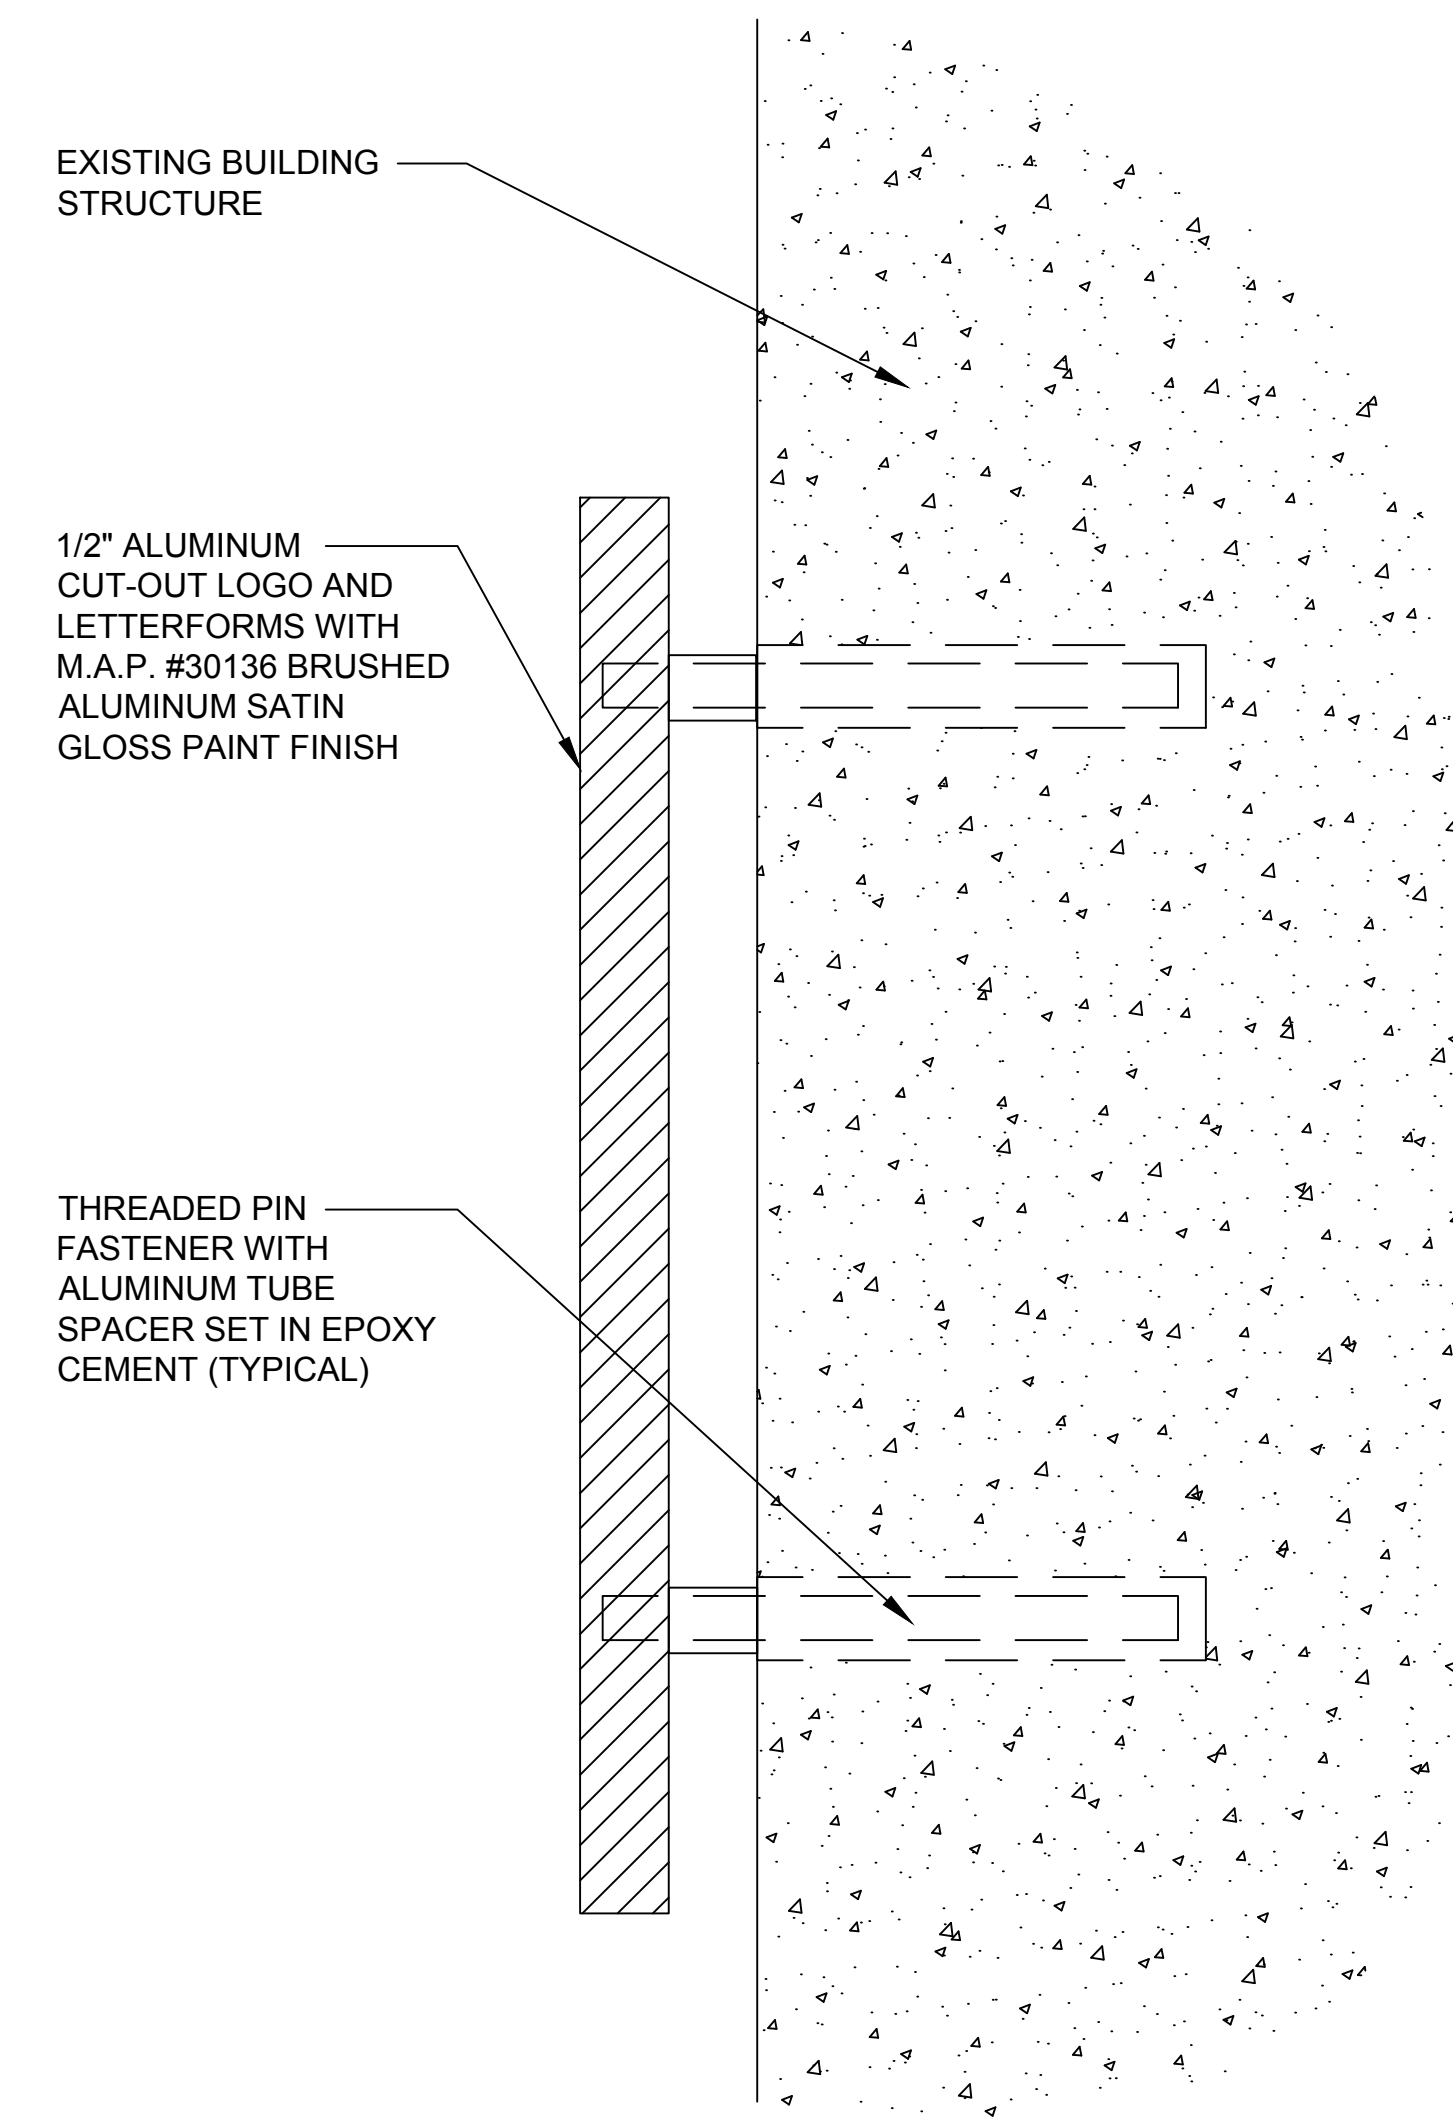

SECTION DETAIL

27'-1" VARIES WITH WALL SIZE

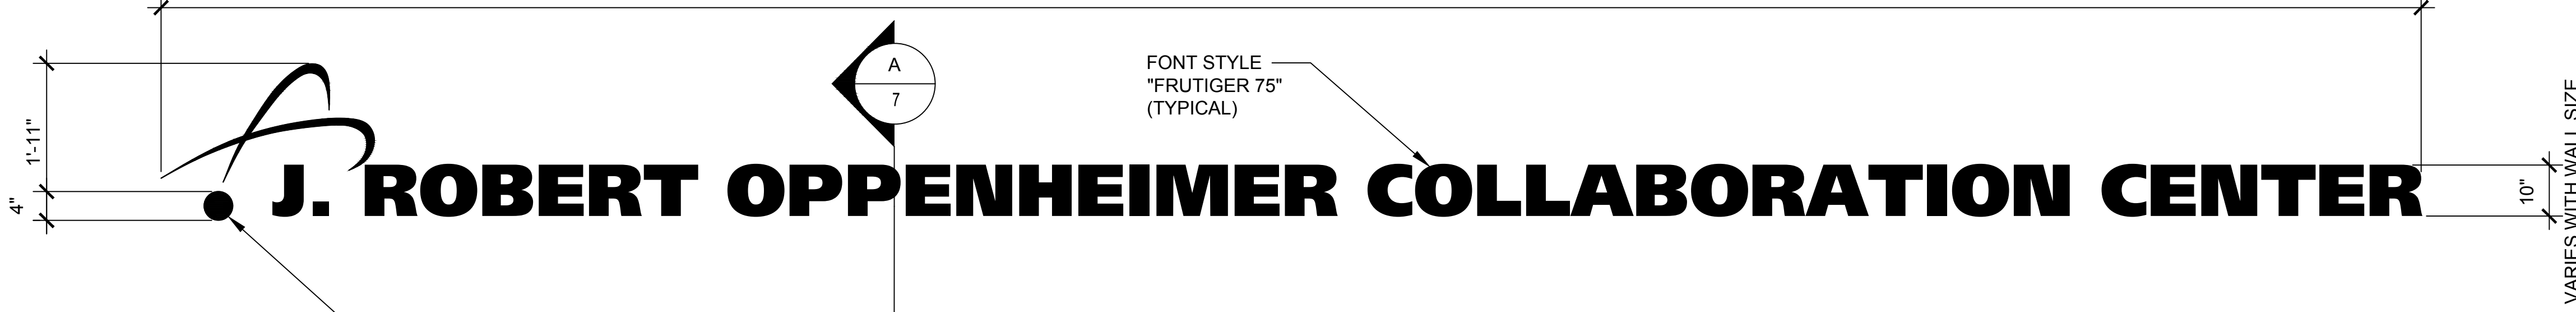

FRONT VIEW

ON-BUILDING IDENTIFICATION LETTERS

SCALE: NONE

NOTES FOR DESIGNER:

(DO NOT INCLUDE ON CONSTRUCTION DRAWINGS)

- COORDINATE WITH LANL MASTER SPECIFICATION 10 1405.
- EDIT THIS DRAWING TO REFLECT SPECIFIC PROJECT REQUIREMENTS.

DRAWING DEVELOPED FOR ML-3/ML-4 PROJECTS. FOR ML-1/ML-2, ADDITIONAL REQUIREMENTS AND QA REVIEWS ARE REQUIRED. (REMOVE THIS NOTE WHEN INSERTED INTO A DRAWING PACKAGE)

NO	DATE	CLASS REV	DC	DESCRIPTION	DWN	DSGN	CHKD	SUB	APP
2	06/27/2016	UNCLASS	EJS	ADMIN. CHANGES TO NEW FORMAT CAD STD REV#5	EJS	N/A	SR	SR	TO
1	08/30/2012	U	EJS	REVISED NOTES TO DESIGNER	SR	SR	RT	DC	TO

ENGINEERING STANDARDS

ARCHITECTURAL

ON-BUILDING IDENTIFICATION LETTERS AND DETAIL

TA- XX BLDG XXXX

DRAWN: R. PEARSON
DESIGN: S. RICHARDSON
CHECKED: R. TROUT
DATE: 5-17-04

Los Alamos NATIONAL LABORATORY
P.O. Box 1663
Los Alamos, New Mexico 87545

D.C.: U REVIEWER: L.BAYS DATE:
PROJECT ID DRAWING NO: **CHAPTER 4 ST-G2040-4.7** REV **2**

7 OF 9

00% REVIEW NOT FOR CONSTRUCTION