



GENERAL NOTES:

1. ADD NOTES AS NEEDED.

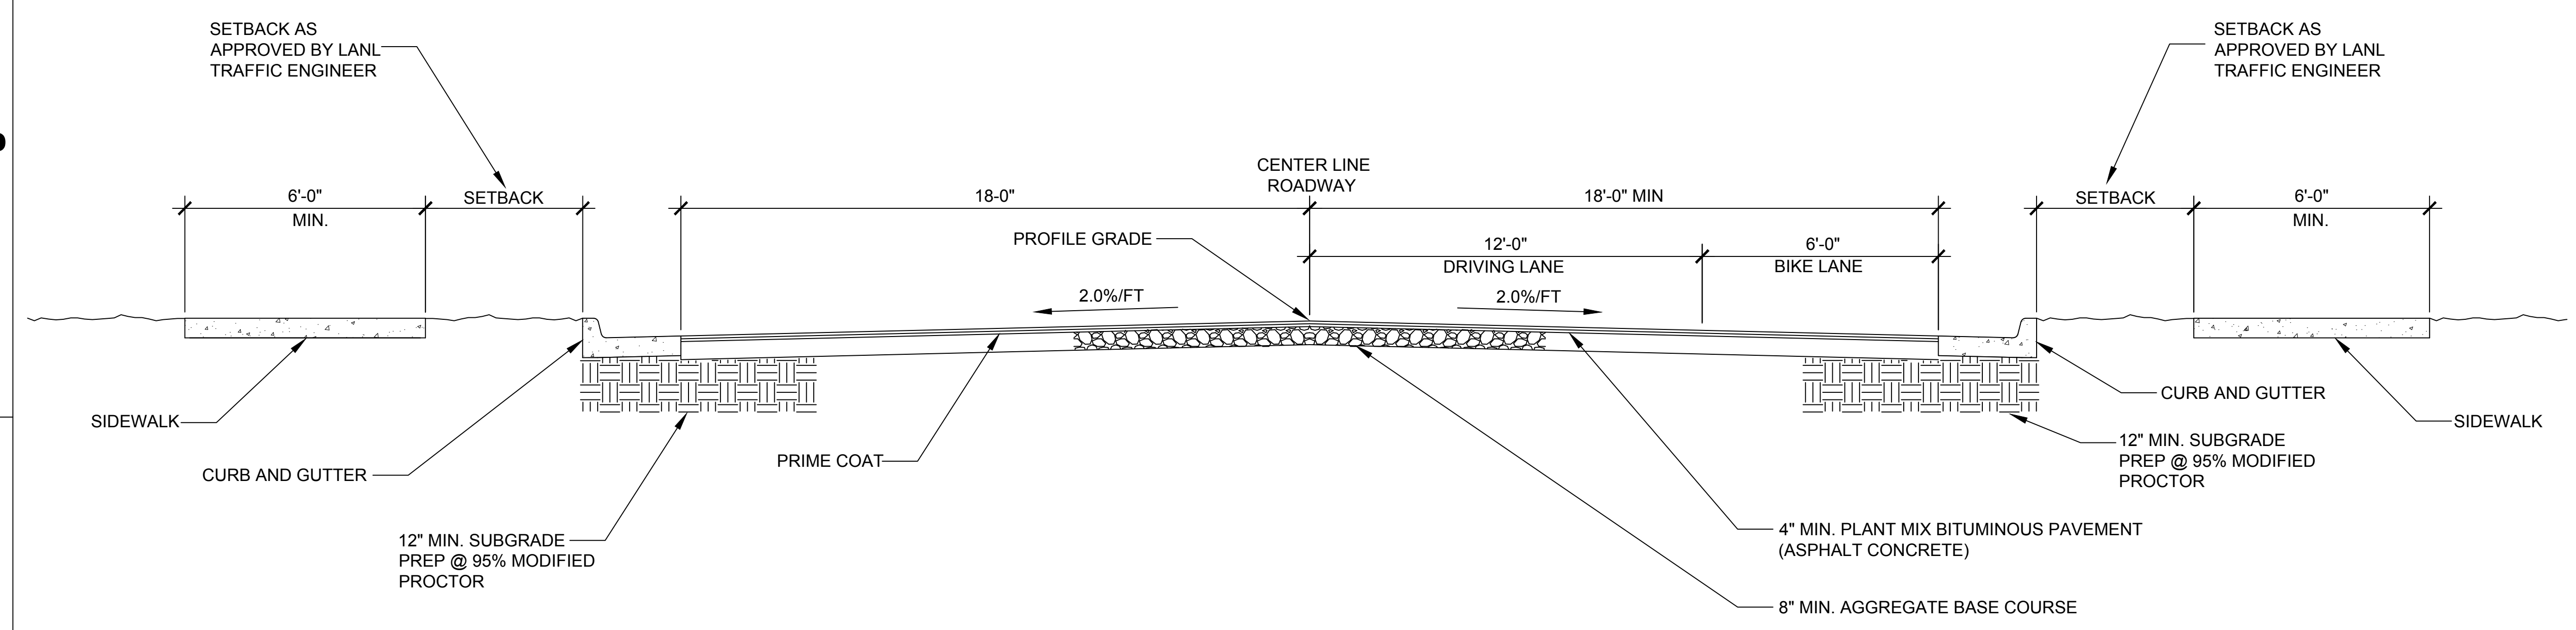

TYPICAL 2 LANE URBAN ROAD SECTION
 X
 C-XXXX SCALE: NONE

DRAWING DEVELOPED FOR ML-3/ML-4 PROJECTS. FOR ML-1/ML-2, ADDITIONAL REQUIREMENTS AND QA REVIEWS ARE REQUIRED. (REMOVE THIS NOTE WHEN INSERTED INTO A DRAWING PACKAGE)

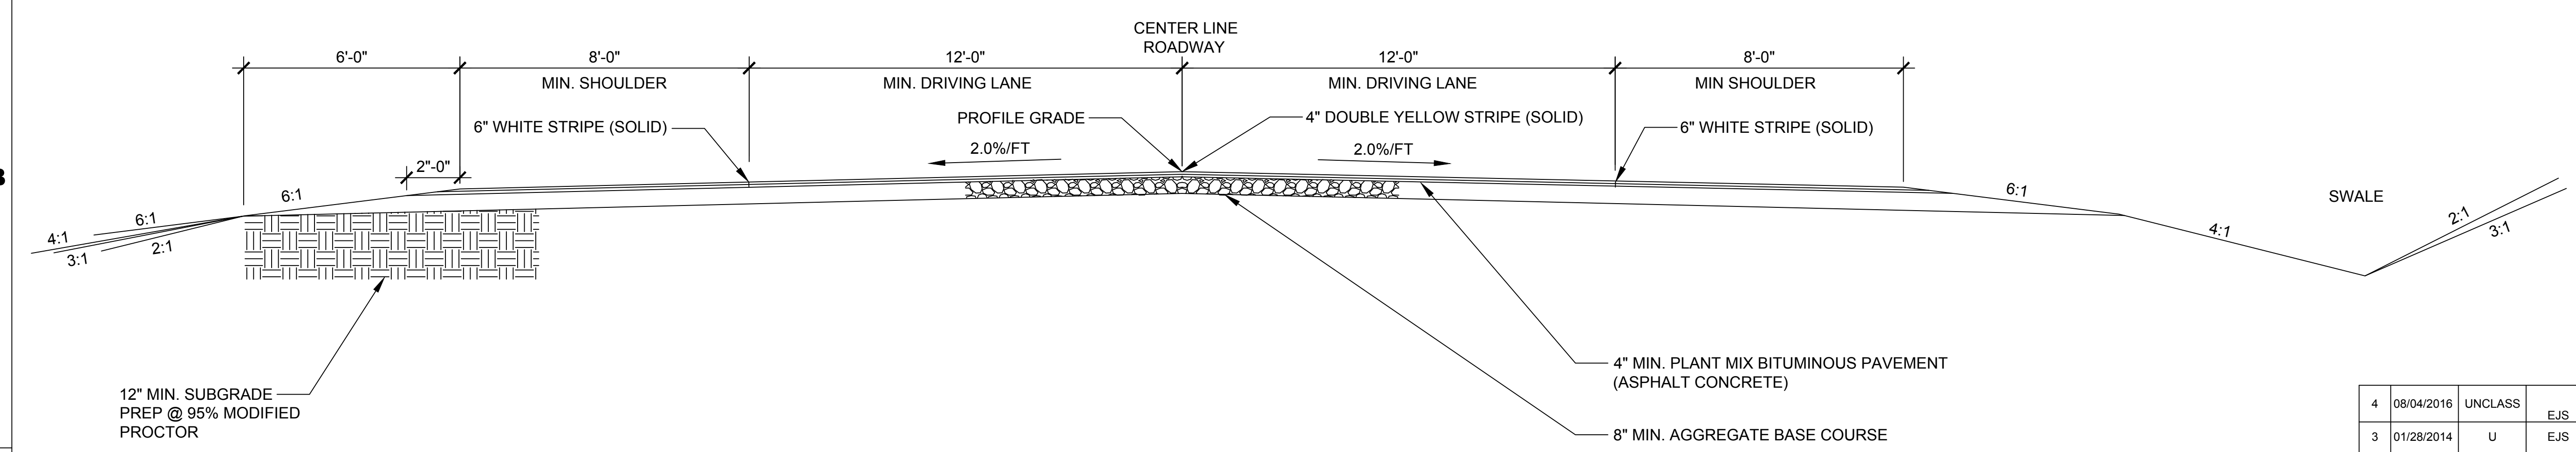

TYPICAL 2 LANE RURAL ROAD SECTION
 X
 C-XXXX SCALE: NONE

NOTES FOR DESIGNER: (DO NOT INCLUDE ON CONSTRUCTION DRAWINGS)

1. WHEN EDITING DETAIL TO SUIT PROJECT, ADD JOB SPECIFIC REQUIREMENTS AND DELETE ONLY THOSE PORTIONS THAT DO NOT APPLY. TO SEEK A VARIANCE FROM APPLICABLE REQUIREMENTS, CONTACT THE ESM CIVIL POC.
2. DO NOT EXCEED A SUPERELEVATION OF 4%
3. PAVEMENT DESIGNS SHALL CONFORM TO NM DEPARTMENT OF TRANSPORTATION (NMDOT) "STRUCTURAL DESIGN GUIDE FOR FLEXIBLE PAVEMENTS"
4. FOR ADDITIONAL REQUIREMENTS REFER TO THE ESM CIVIL CHAPTER
5. GUARDRAIL/BARRIER SHALL BE PLACED OUTSIDE SHOULDER IN ACCORDANCE WITH REQUIREMENTS OF AASHTO ROADSIDE DESIGN GUIDE

NO	DATE	CLASS	REV	DC	DESCRIPTION	DWN	DSGN	CHKD	SUB	APP
4	08/04/2016	UNCLASS		EJS	ADMIN. CHANGES TO NEW FORMAT CAD STD REV#5. MINOR DESIGN CHANGES	EJS	MS	MS	CJRR	TO
3	01/28/2014	U		EJS	GENERAL REVISION	KT	MS	JG	RT	TO
2	2/12/2007	U		EJS	ADDED DESIGNER NOTE 5 AND REVISED TYPICAL 2 LANE ROAD SECTION	RP	MS	RT	JH	TO
1	8/18/2001	U		EJS	GENERAL REVISION, DWG: NO WAS ST3501. ADDED SHEET 2	RP	CT	CR	EH	TO

ENGINEERING STANDARDS

CIVIL

ROADWAYS

TYPICAL ROAD SECTIONS BLDG XXXX

DRAWN	R. PEARSON
DESIGN	C. TRASK
CHECKED	C. ROMERO
DATE	6-28-99

TA- XX SUBMITTED DISCIPLINE POC: ED HOTH APPROVED FOR RELEASE STANDARDS MANAGER: TOBIN ORUCH SHEET **1** OF **2**

Los Alamos NATIONAL LABORATORY P.O. Box 1663 Los Alamos, New Mexico 87545

D.C.: UNCLASSIFIED REVIEWER: LARRY BAYS DATE: PROJECT ID DRAWING NO: **CHAPTER 3** **ST-G2010-1.1** REV **4**

00% REVIEW
 NOT FOR CONSTRUCTION