


G:\LANL Engineering Standards\Eng. Manual [LEI]\2 - Approved\ST-G4010-37E2.dwg, 11/09/02, 08:10 063098

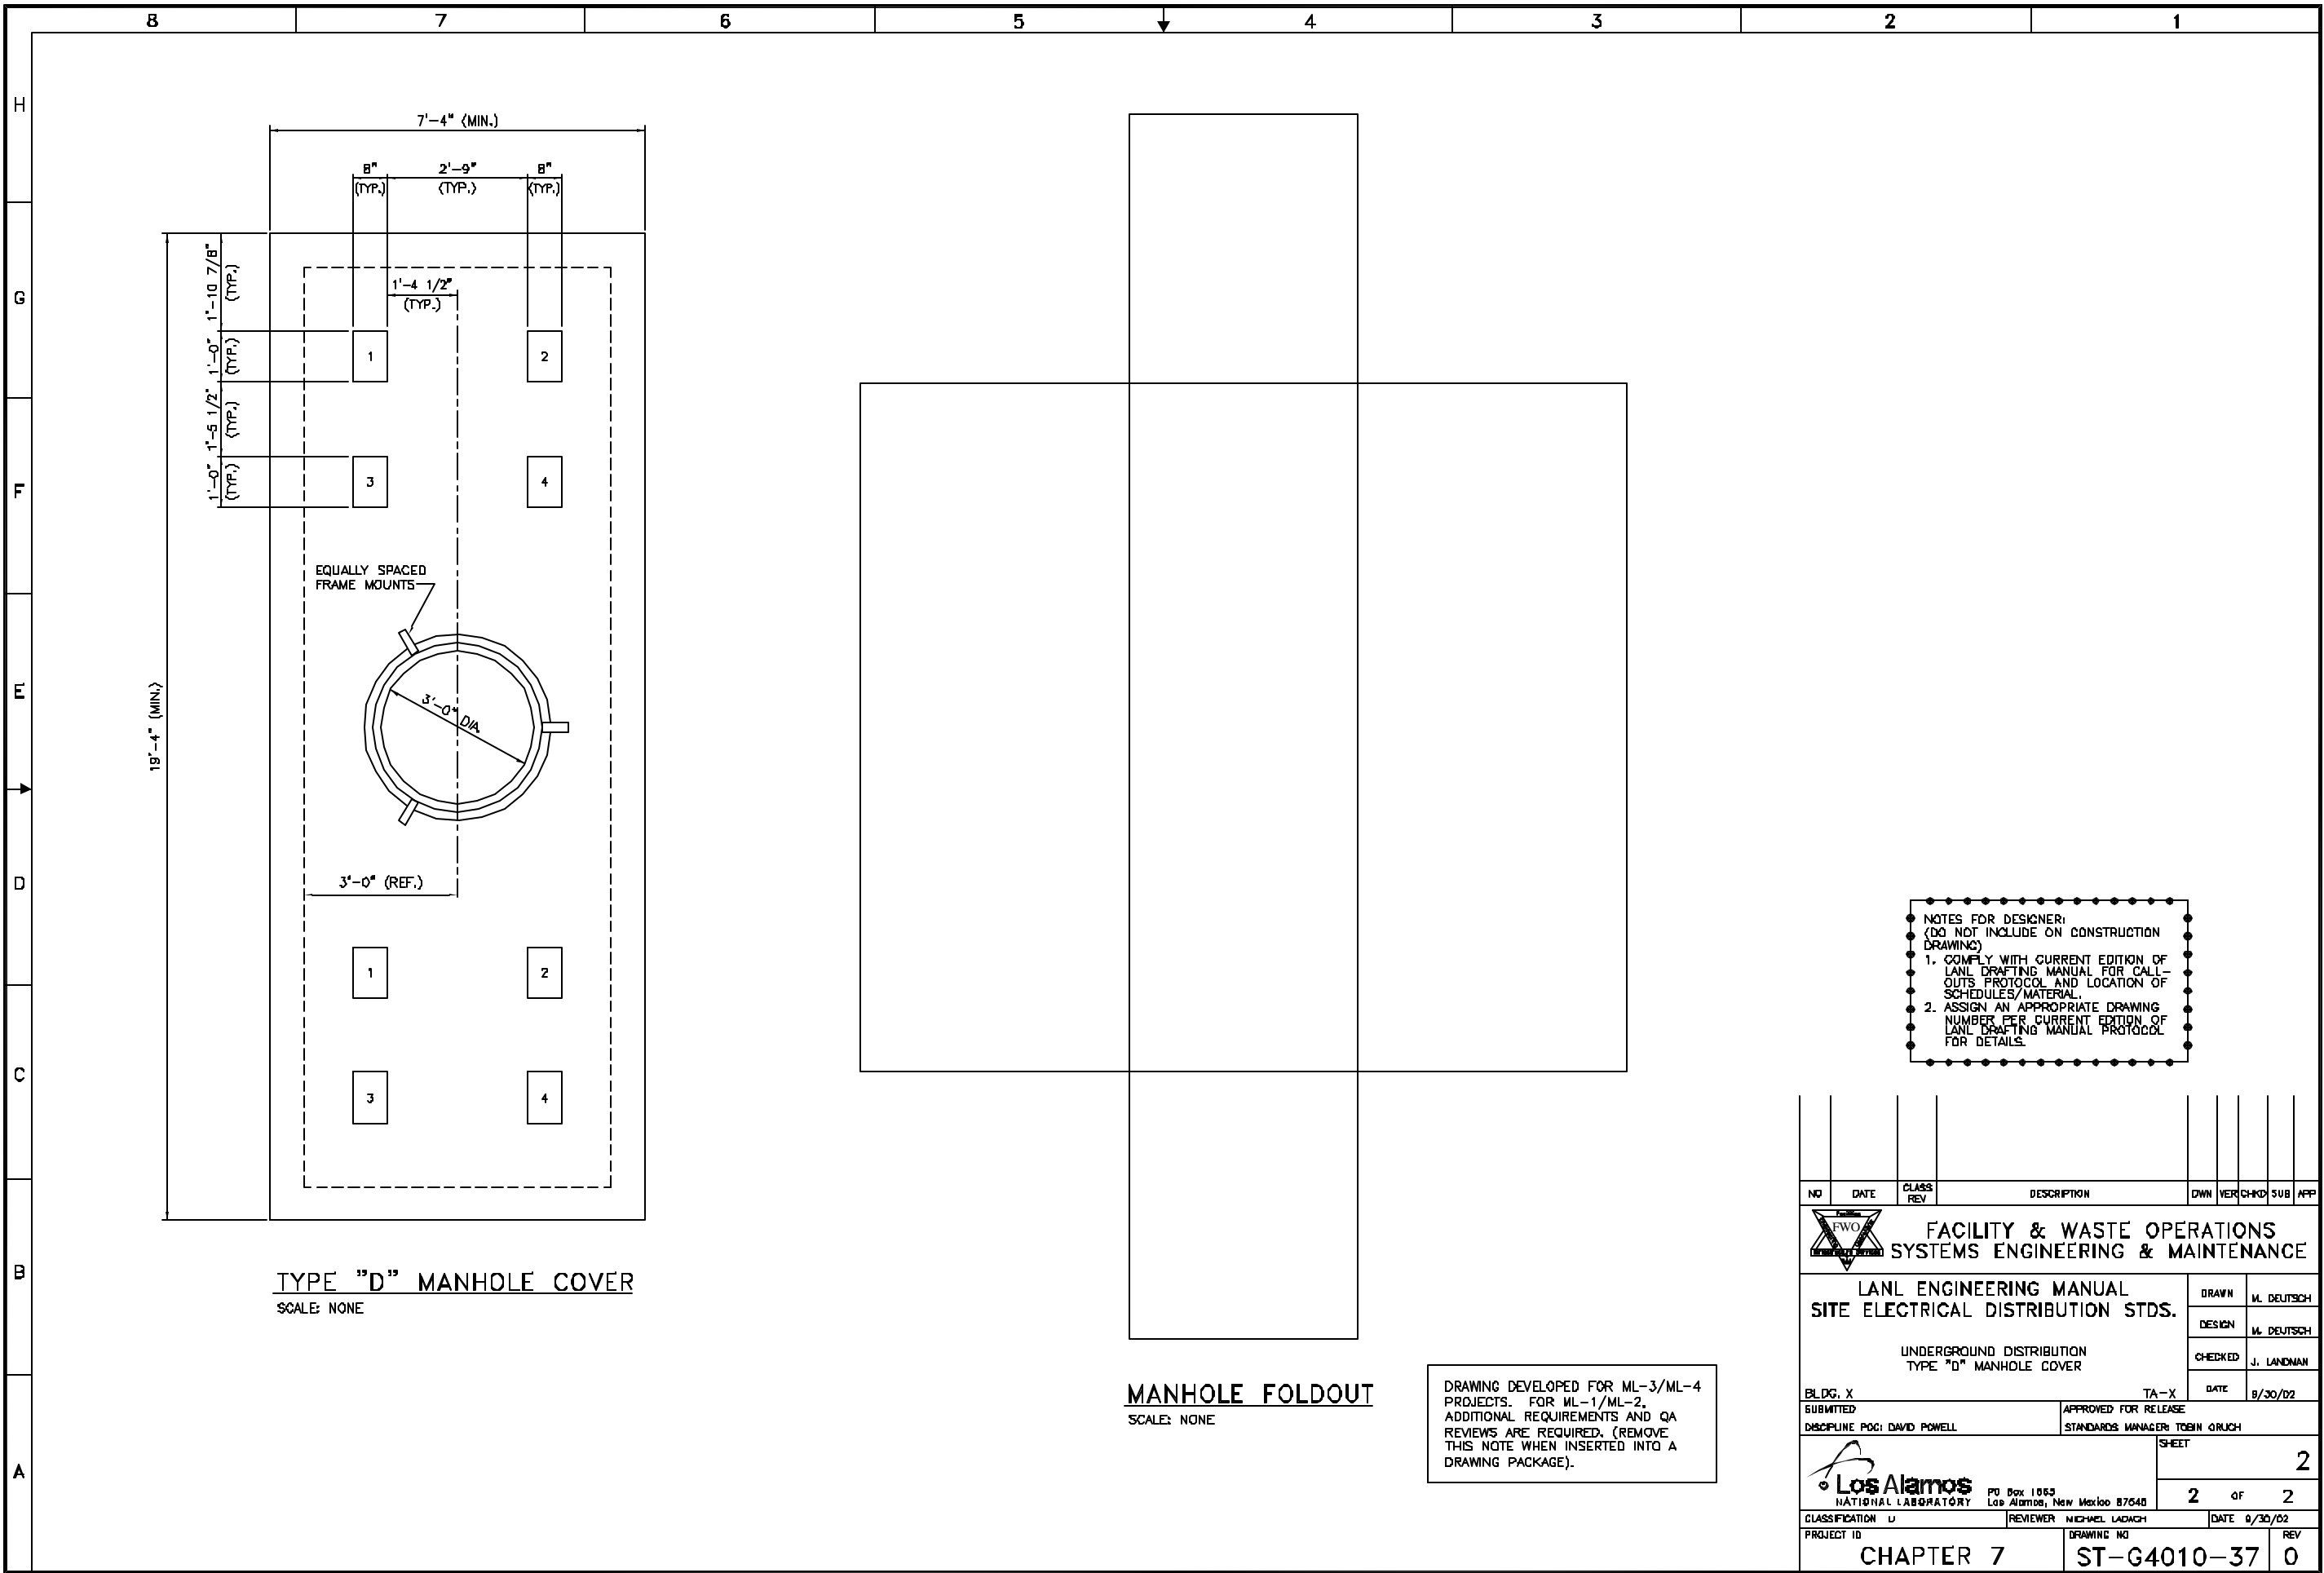



TYPE "D" MANHOLE COVER
SCALE: NONE

MANHOLE FOLDOUT
SCALE: NONE

NOTES FOR DESIGNER:
(DO NOT INCLUDE ON CONSTRUCTION DRAWING)

1. COMPLY WITH CURRENT EDITION OF LANL DRAFTING MANUAL FOR CALL-OUTS PROTOCOL AND LOCATION OF SCHEDULES/MATERIAL.
2. ASSIGN AN APPROPRIATE DRAWING NUMBER PER CURRENT EDITION OF LANL DRAFTING MANUAL PROTOCOL FOR DETAILS.

NO	DATE	CLASS REV	DESCRIPTION	OWN	VER	CHKD	SUB	APP	
 FACILITY & WASTE OPERATIONS SYSTEMS ENGINEERING & MAINTENANCE									
LANL ENGINEERING MANUAL SITE ELECTRICAL DISTRIBUTION STDS.				DRAWN	M. DEUTSCH				
UNDERGROUND DISTRIBUTION TYPE "D" MANHOLE COVER				DESIGN	M. DEUTSCH				
				CHECKED	J. LANDMAN				
BLDG. X				DATE	9/30/02				
SUBMITTED				APPROVED FOR RELEASE					
DISCIPLINE POC: DAVID POWELL				STANDARDS MANAGER: TOBIN GRUCH					
				SHEET		2			
				2		of 2			
CLASSIFICATION U				REVIEWER	MICHAEL LADOGH		DATE	9/30/02	
PROJECT ID				DRAWING NO		REV			
CHAPTER 7				ST-G4010-37		0			