

1

2

3

4

5


6

D

C

B

A

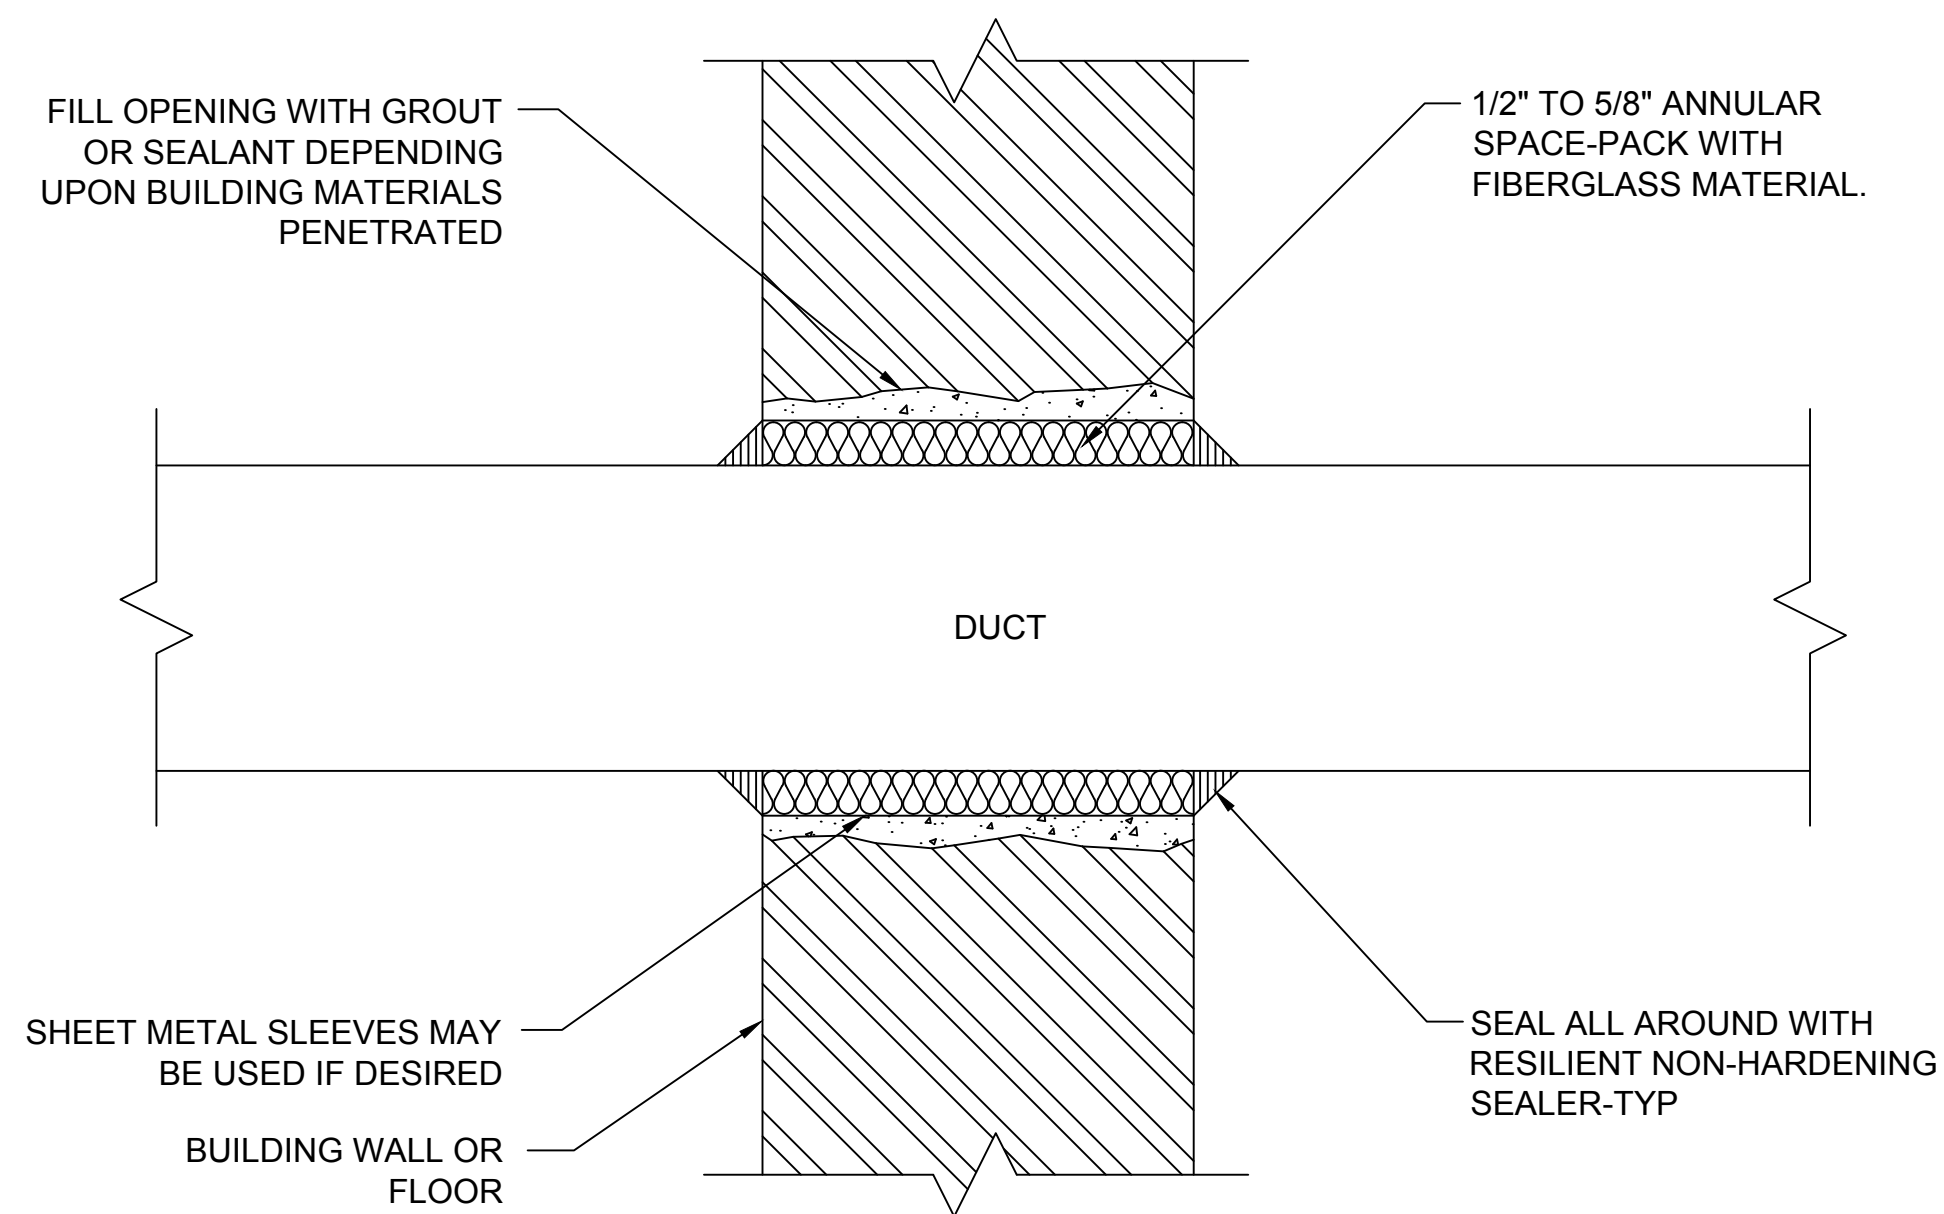

DRAWING DEVELOPED FOR ML-3/  
ML-4 PROJECTS. FOR ML-1/  
ML-2, ADDITIONAL REQUIREMENTS  
AND QA REVIEWS ARE REQUIRED.  
(REMOVE THIS NOTE WHEN IN-  
SERTED INTO A DRAWING PACK-  
AGE).

**SOUND CONTROL DETAIL**  
SCALE: NONE

**NOTES FOR DESIGNER:** (DO NOT INCLUDE ON CONSTRUCTION DRAWINGS)

- 1. SEE SHEET 4.

NO	DATE	CLASS	REV	DC	DESCRIPTION	DWN	DSGN	CHKD	SUB	APP
4	06-23-2017	UNCLASS		TO	ADMIN. CHANGES TO CAD STD. REV#5 FORMAT & SHEET NUMBER WAS 2 OF 5	JB	AJ	ML	ML	TO
3	8-14-03	U		LB	EDITORIAL CHANGES & DWG. NO. WAS ST6940.	RP	SS	RR	GG	TO
2	9-6-02	U		LB	ADDED SHEET 5	RP	JR	GG	GG	TO
1	4-30-01	U		LB	REVISED TO COMPLY WITH DRAFTING MANUEL & ADDED NOTES 2 & 3	RP	RR	KB	TO	TO

**ENGINEERING STANDARDS**

<b>MECHANICAL</b>		DRAWN	R.PEARSON
<b>SOUND CONTROL DETAIL</b>		DESIGN	R.ROMERO
<b>DUCT PENETRATION</b>		CHECKED	K.BECKMAN
TA- XX	BLDG- XX	DATE	06-25-99
SUBMITTED DISCIPLINE POC: GURINDER GREWAL		APPROVED FOR RELEASE STANDARDS MANAGER: TOBIN ORUCH	
Los Alamos NATIONAL LABORATORY		SHEET <b>2</b>	
PO Box 1663 Los Alamos, New Mexico 87545		<b>2</b> OF <b>4</b>	
D.C.: U	REVIEWER: LARRY BAYS	DATE: 06-25-99	
PROJECT ID	DRAWING NO	REV	
<b>CHAPTER 6</b>	<b>ST-D10-30GEN-3</b>	<b>4</b>	

00% REVIEW  
NOT FOR CONSTRUCTION