



1 2 3 4 5 6

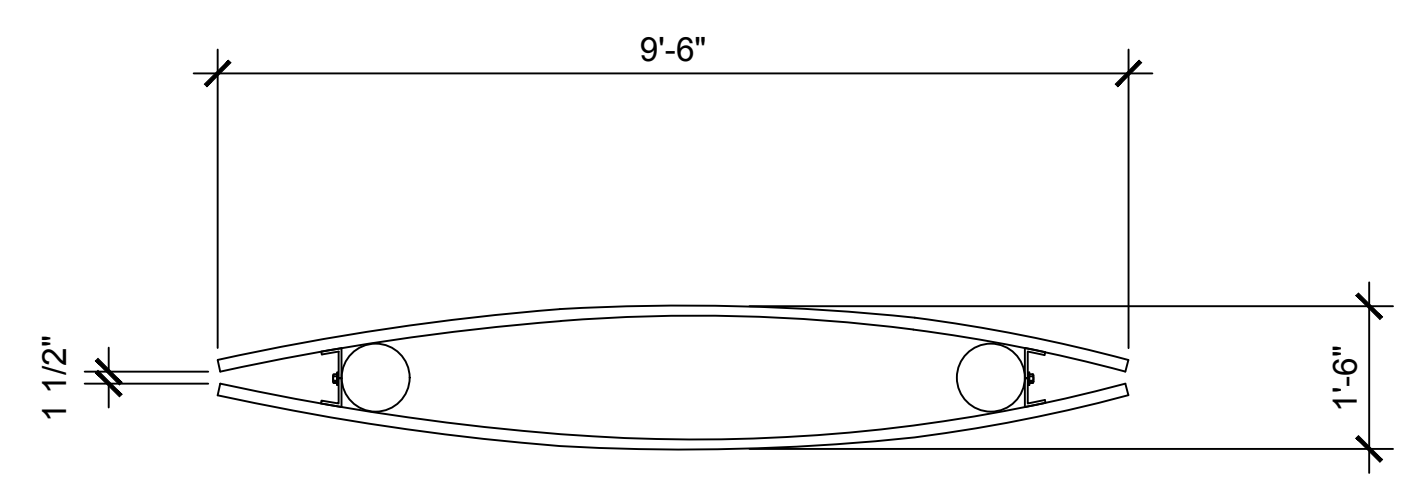


**PLAN VIEW**

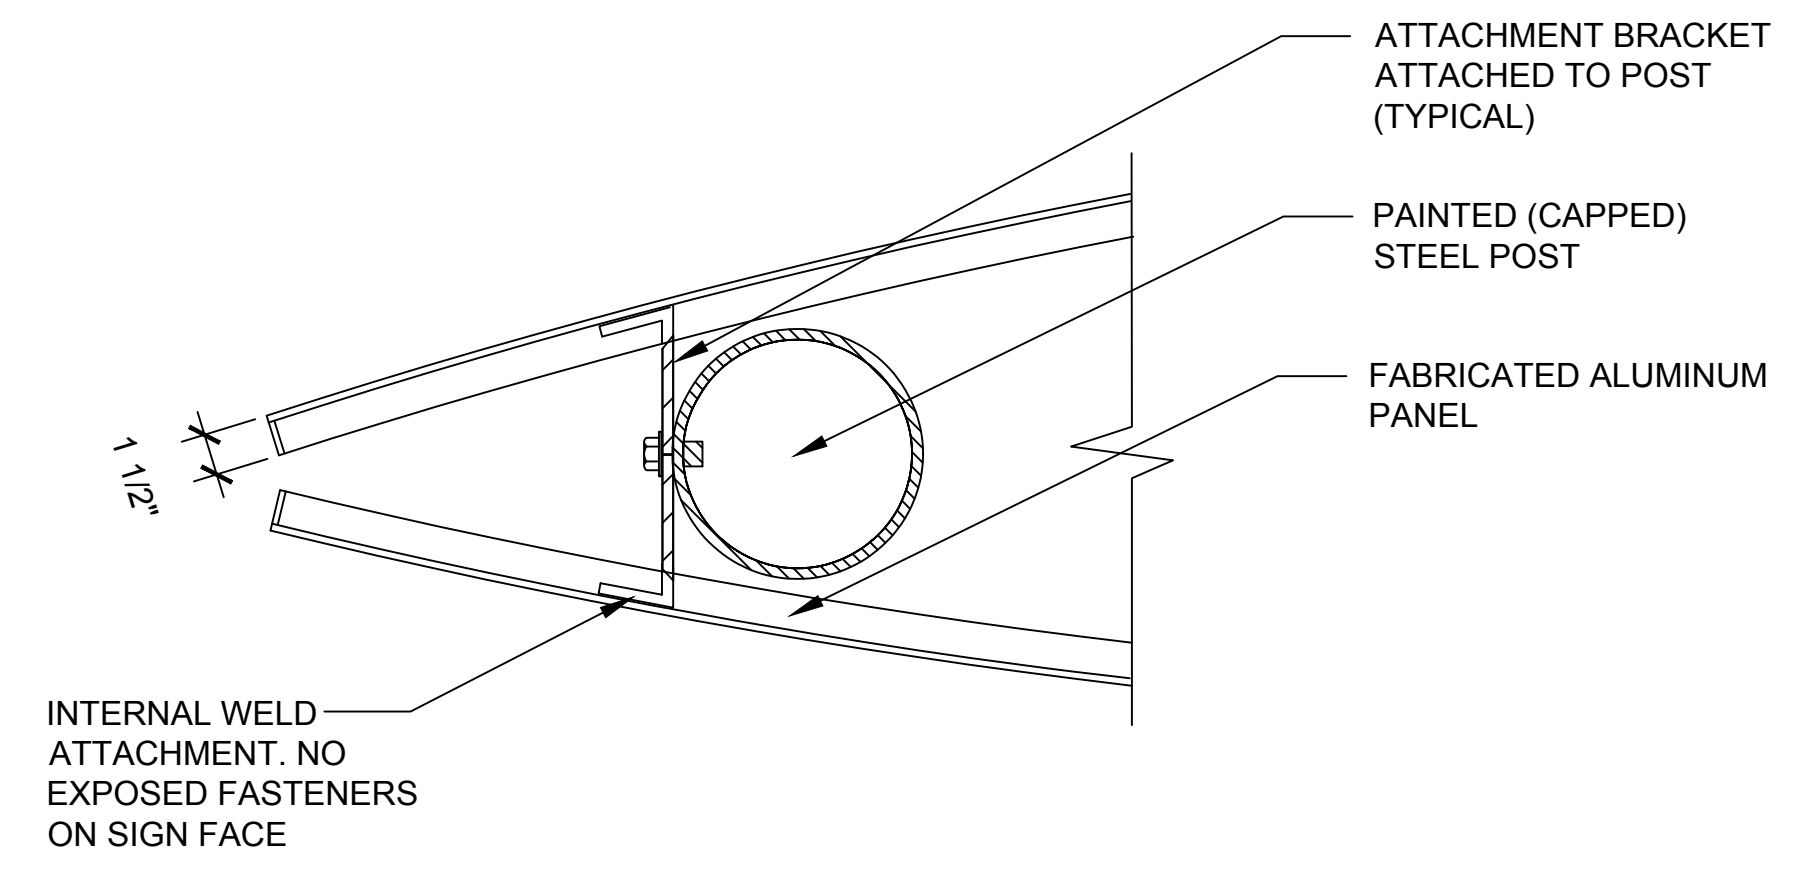


**BASE POST DETAIL**

- NOTES FOR DESIGNER:**  
(DO NOT INCLUDE ON CONSTRUCTION DRAWINGS)
- COORDINATE WITH LANL MASTER SPECIFICATION 10 1405.
  - SIGN FOUNDATION IS TO BE DESIGNED BY THE DESIGN AGENCY.
  - EDIT THIS DRAWING TO REFLECT SPECIFIC PROJECT REQUIREMENTS.

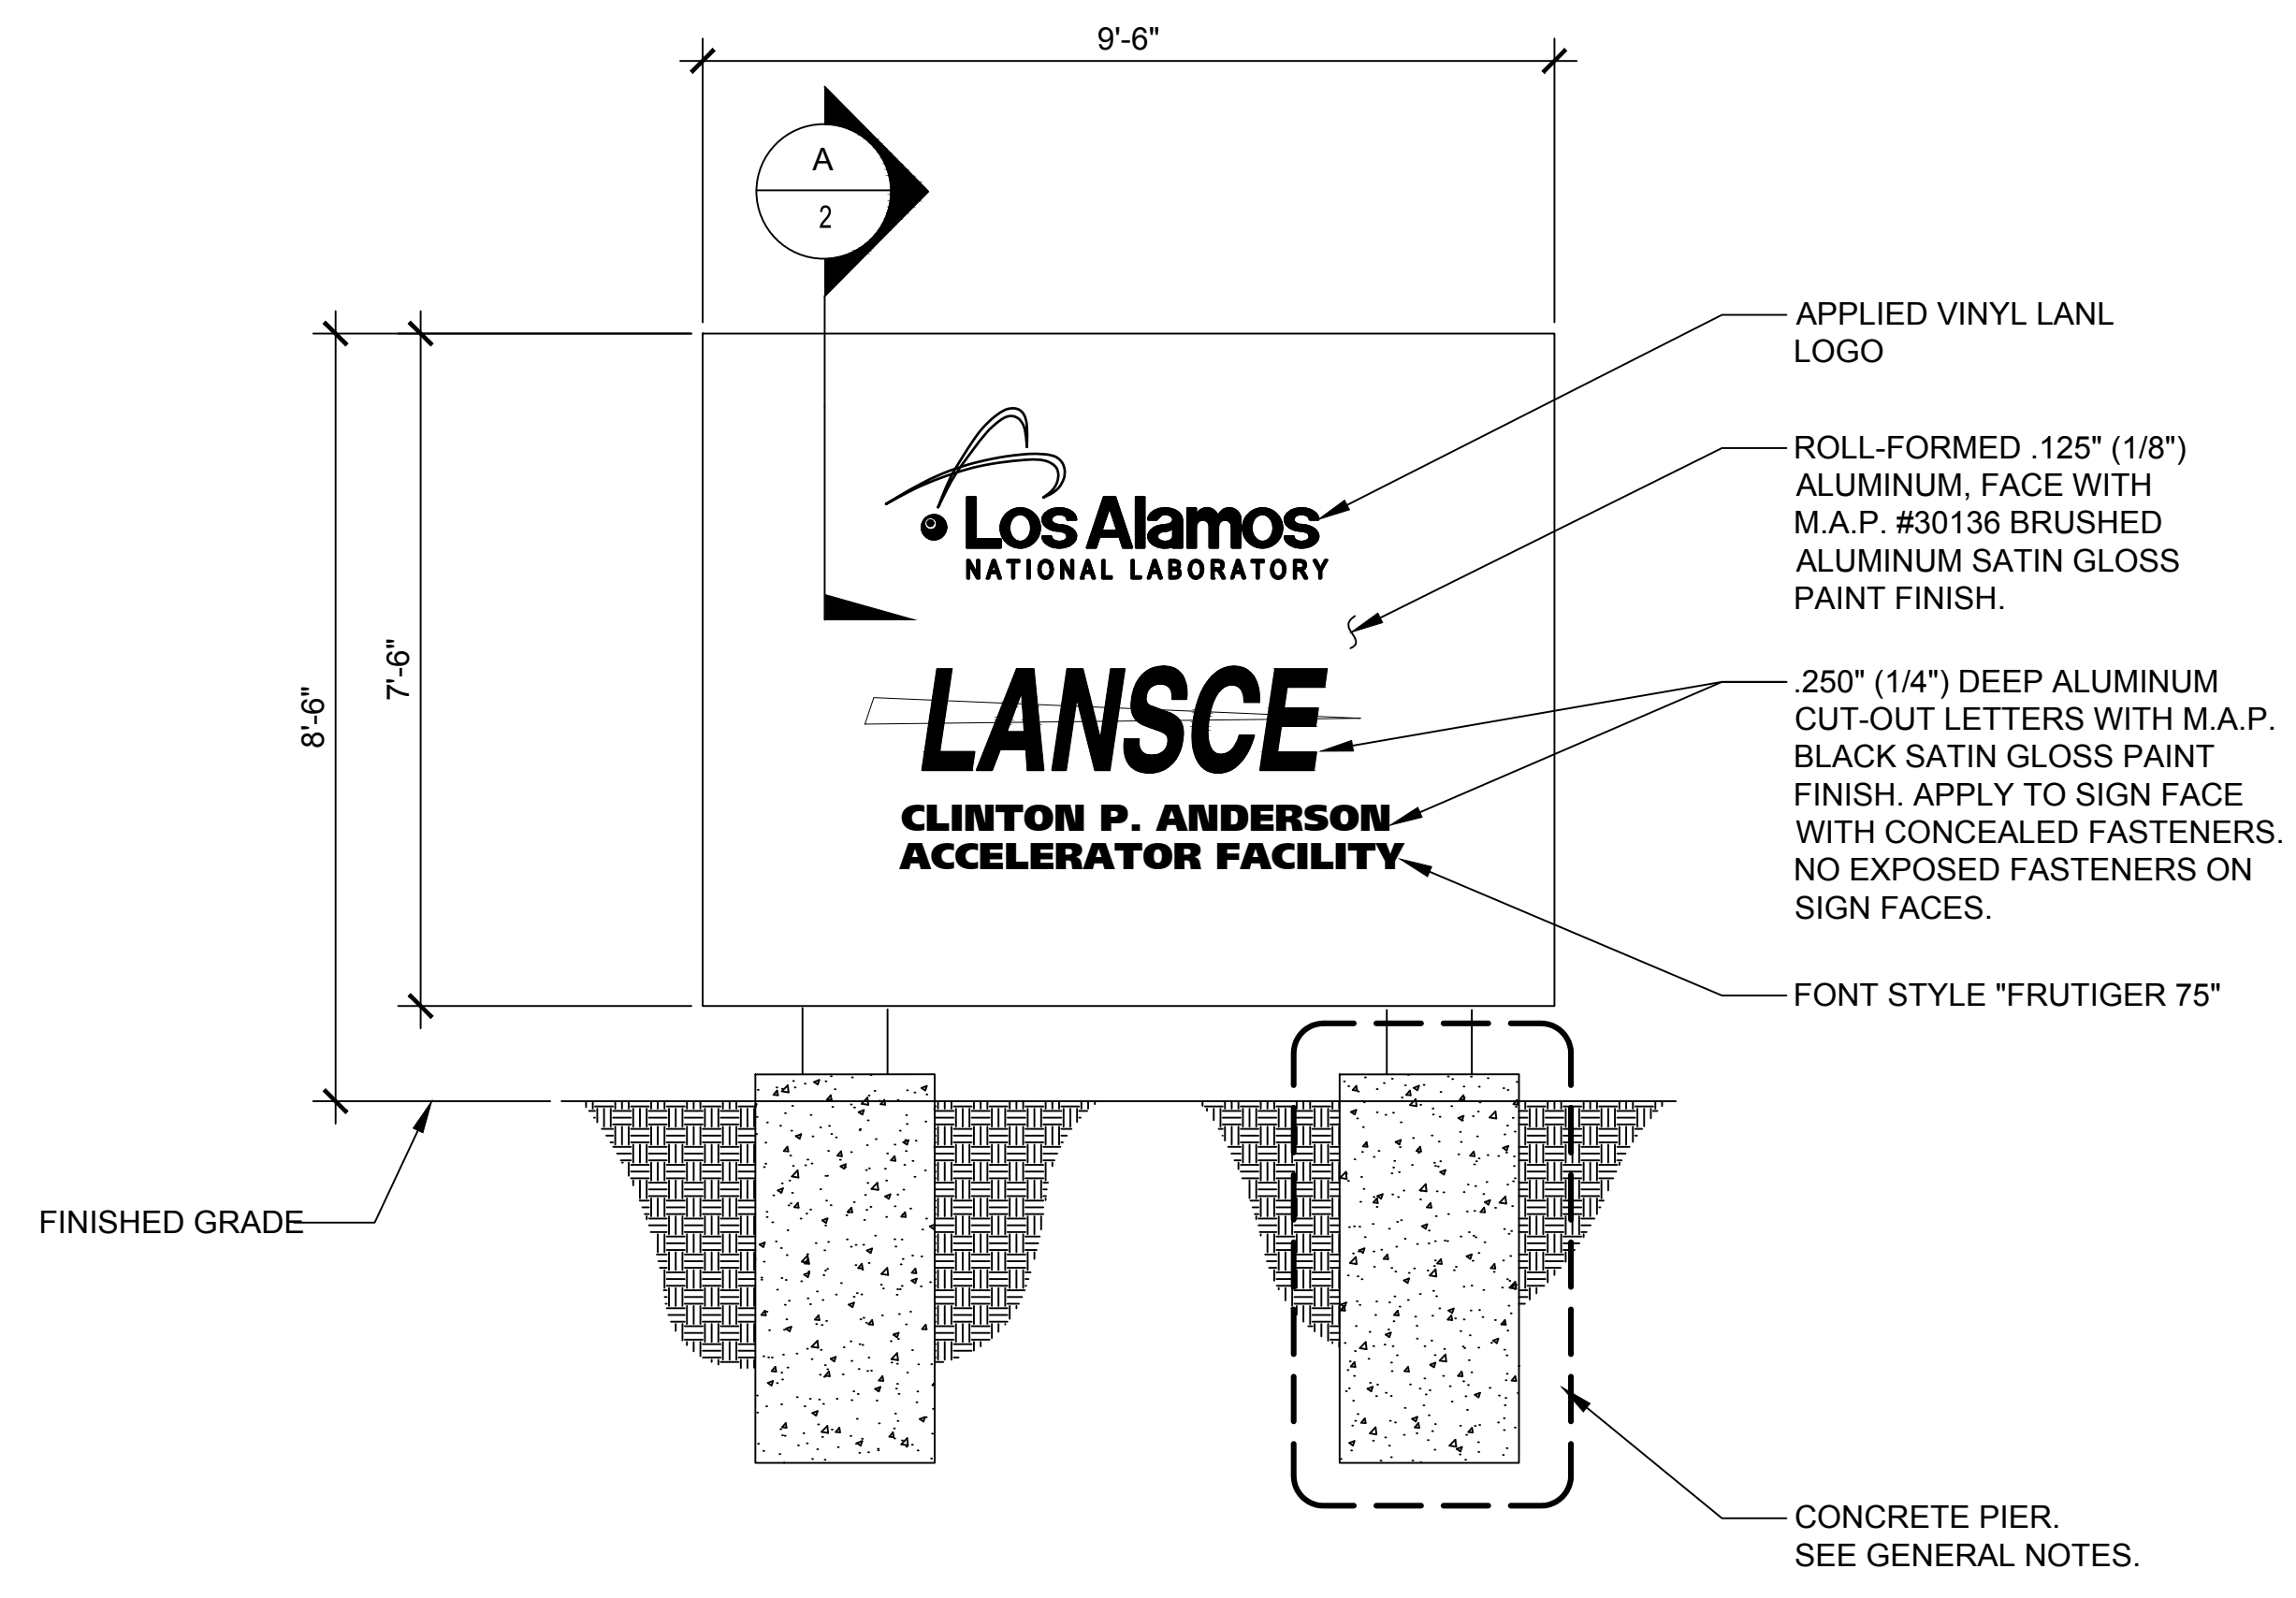

**FRONT VIEW**

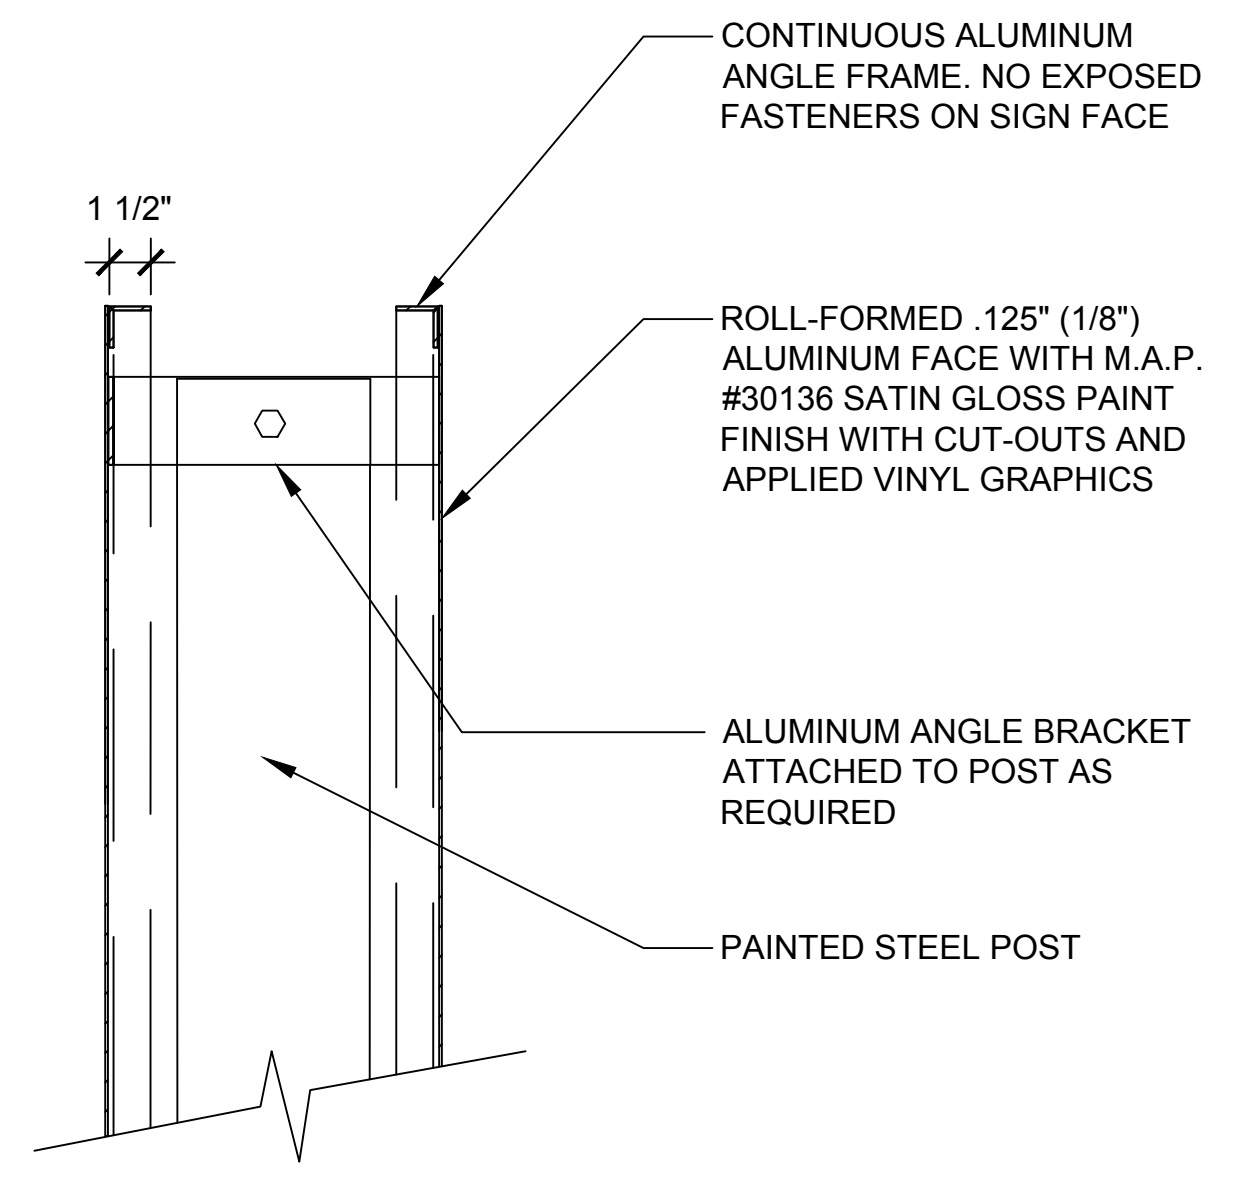

**POST SECTION**

DRAWING DEVELOPED FOR ML-3/ML-4 PROJECTS. FOR ML-1/ML-2, ADDITIONAL REQUIREMENTS AND QA REVIEWS ARE REQUIRED. (REMOVE THIS NOTE WHEN INSERTED INTO A DRAWING PACKAGE)

**FACILITY COMPLEX IDENTIFICATION SIGN**  
SCALE: NONE

NO	DATE	CLASS REV	DC	DESCRIPTION	DWN	DSGN	CHKD	SUB	APP
3	08/16/2018	UNCLASS	TO	CLARIFIED DESIGN OF SIGN FOUNDATION IS BY DESIGN AGENCY.	SR	N/A	GP	SR	TO
2	06/27/2016	UNCLASS	EJS	ADMIN. CHANGES TO NEW FORMAT CAD STD REV#5	EJS	N/A	SR	DC	TO
1	08/30/2012	UNCLASS	EJS	CLARIFIED FOOTING CONDITIONS	SR	SR	RT	DC	TO

**ENGINEERING STANDARDS**

**ARCHITECTURAL**

**FACILITY COMPLEX IDENTIFICATION SIGN AND DETAILS**

DRAWN	R. PEARSON
DESIGN	S. RICHARDSON
CHECKED	R. TROUT
DATE	5-17-04

TA- XX BLDG XXXX

SUBMITTED DISCIPLINE POC: S. RICHARDSON APPROVED FOR RELEASE STANDARDS MANAGER: T. ORUCH

SHEET **2**

**2** OF **9**

D.C.: U REVIEWER: L. BAYS DATE:

PROJECT ID DRAWING NO **CHAPTER 4 ST-G2040-4.2** REV **3**

00% REVIEW  
NOT FOR CONSTRUCTION

D  
C  
B  
A