



1 2 3 4 5 6

D
C
B
A

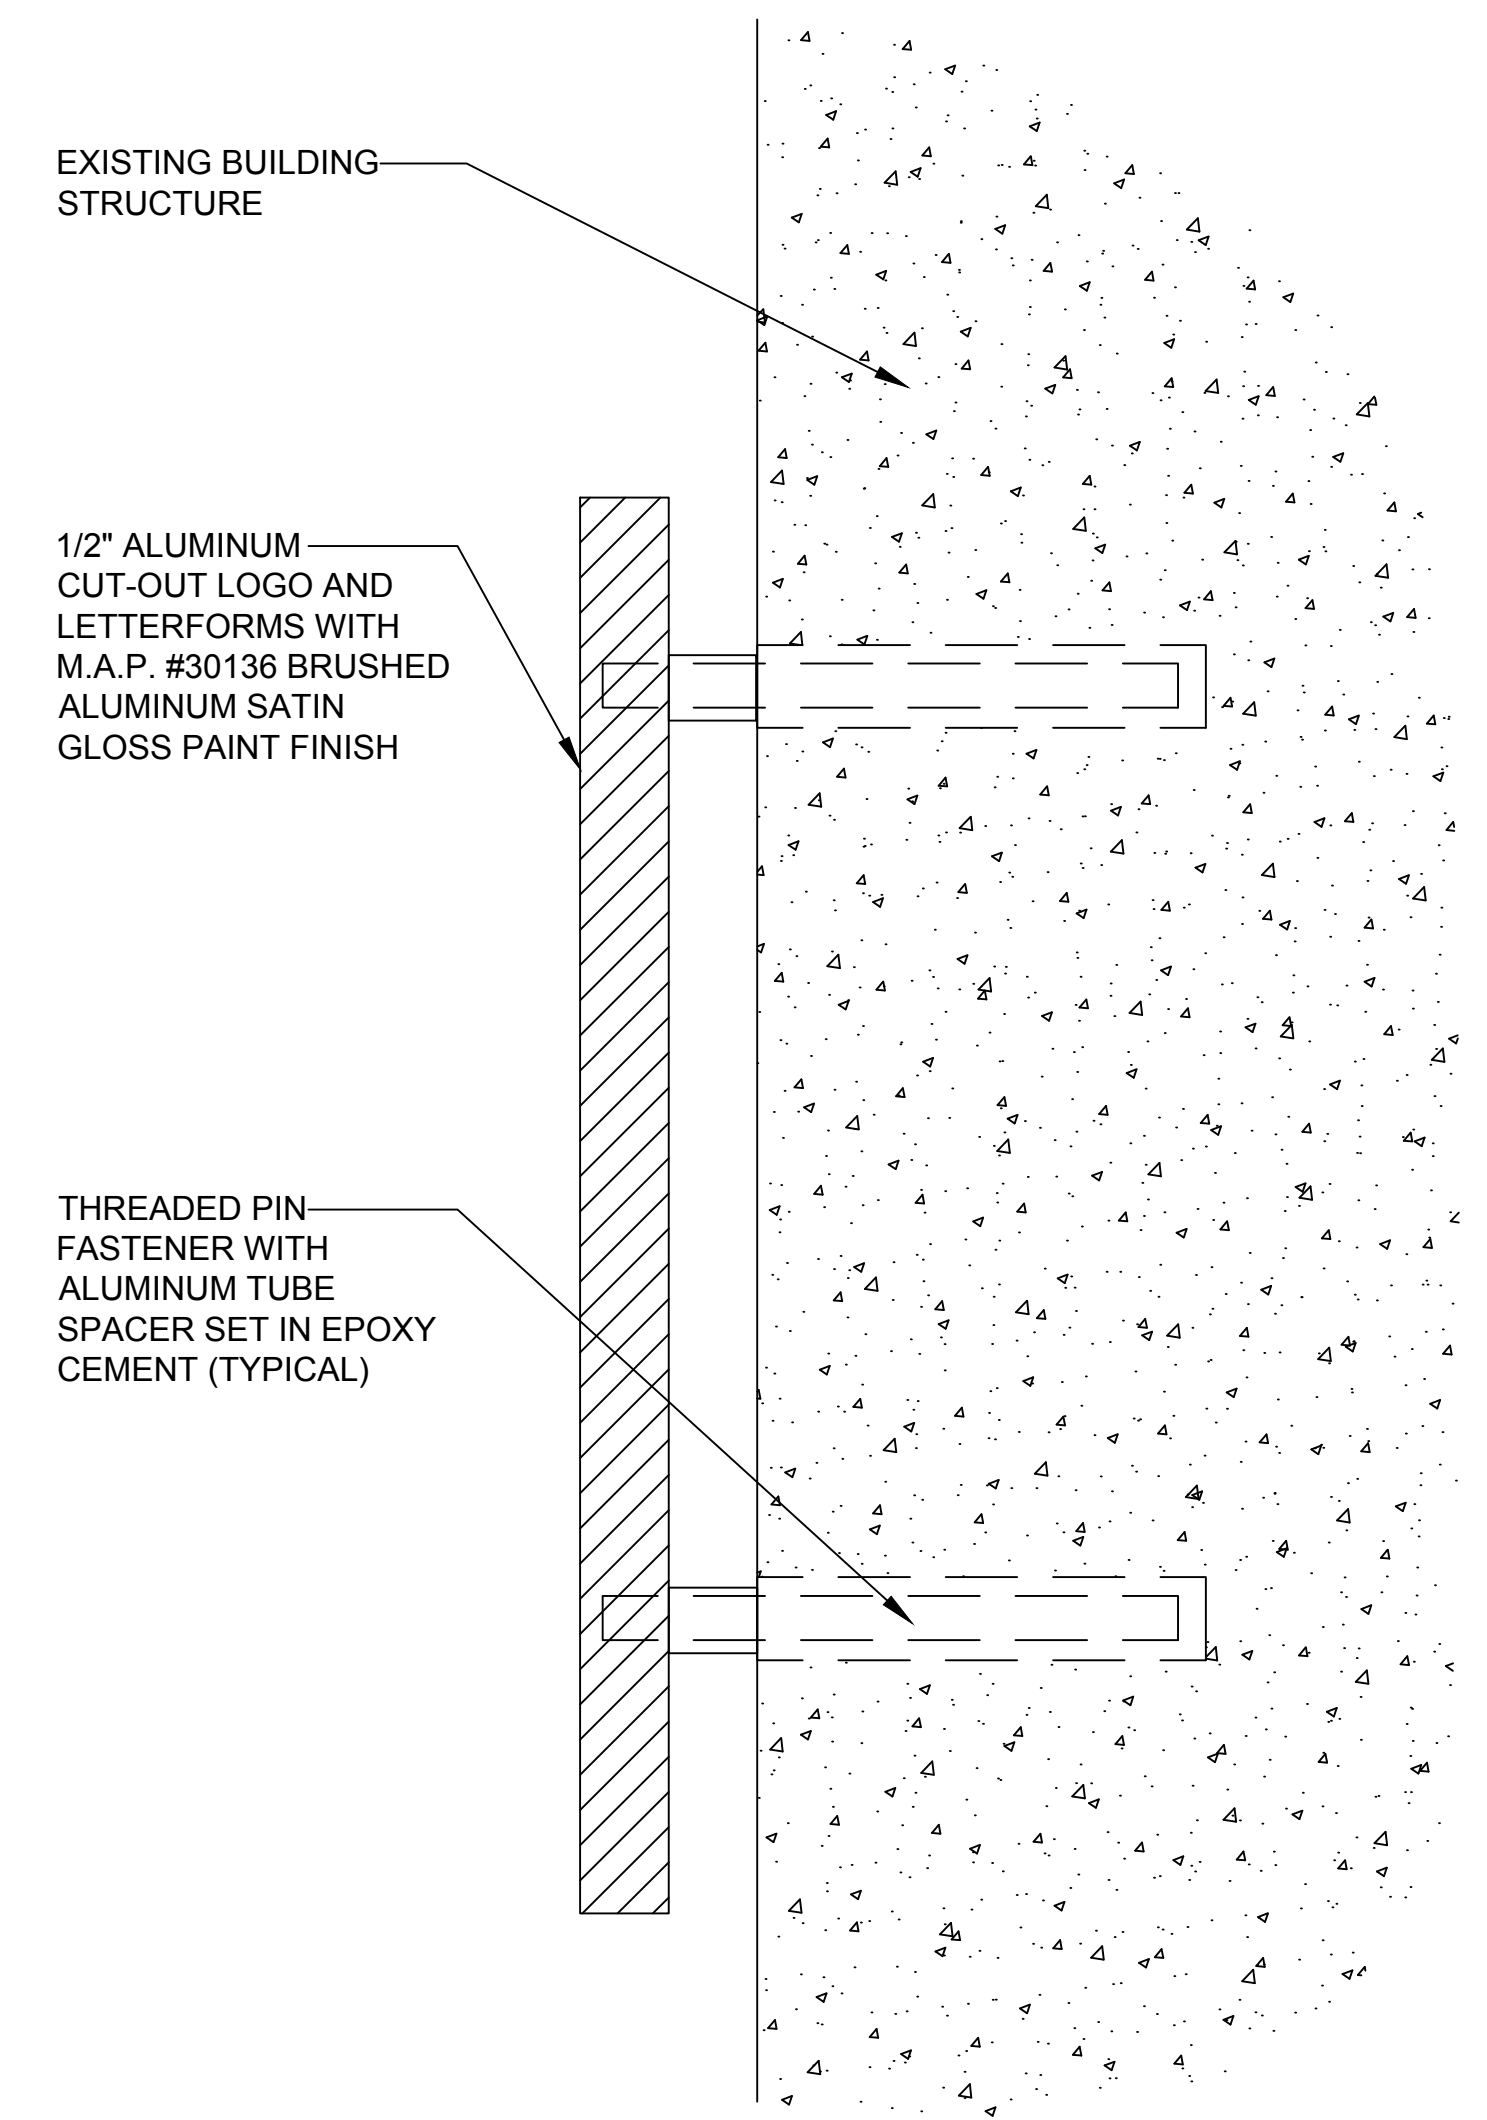

SECTION DETAIL

27'-1"
VARIES WITH WALL SIZE

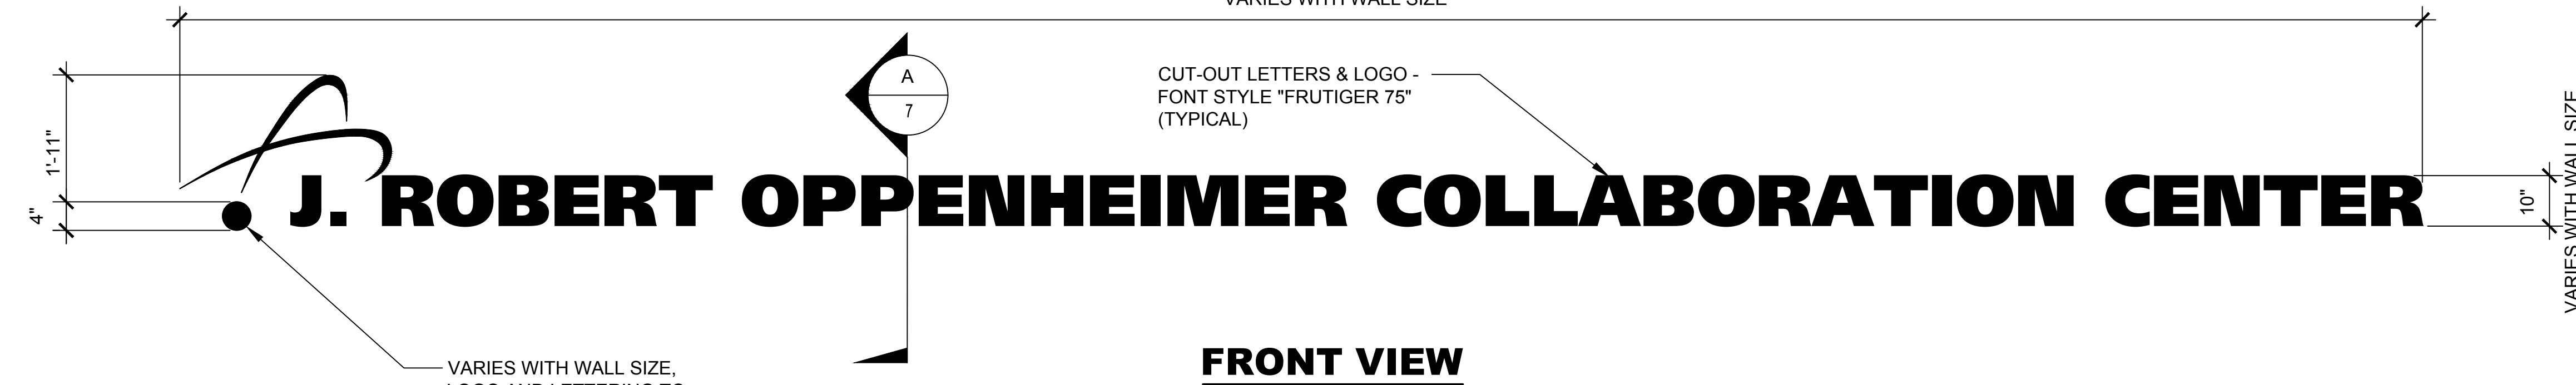

FRONT VIEW

VARIES WITH WALL SIZE,
LOGO AND LETTERING TO
STAY PROPORTIONATE

ON-BUILDING IDENTIFICATION CUT-OUT LETTERS (COL)

SCALE: NONE

NOTES FOR DESIGNER:

(DO NOT INCLUDE ON CONSTRUCTION DRAWINGS)

1. COORDINATE WITH LANL MASTER SPECIFICATION 10 1405.
2. EDIT THIS DRAWING TO REFLECT SPECIFIC PROJECT REQUIREMENTS.

DRAWING DEVELOPED FOR ML-3/ML-4 PROJECTS.
FOR ML-1/ML-2, ADDITIONAL REQUIREMENTS AND
QA REVIEWS ARE REQUIRED. (REMOVE THIS NOTE
WHEN INSERTED INTO A DRAWING PACKAGE)

NO	DATE	CLASS REV	DC	DESCRIPTION	DWN	DSGN	CHKD	SUB	APP
3	08/16/2018	UNCLASS	TO	ADDED CLARIFICATION TO VIEW TITLE REGARDING CUT-OUT LETTERS.	SR	N/A	KM	SR	TO
2	06/27/2016	UNCLASS	EJS	ADMIN. CHANGES TO NEW FORMAT CAD STD REV#5	EJS	N/A	SR	SR	TO
1	08/30/2012	U	EJS	REVISED NOTES TO DESIGNER	SR	SR	RT	DC	TO

ENGINEERING STANDARDS

ARCHITECTURAL

ON-BUILDING IDENTIFICATION LETTERS AND DETAIL

DRAWN	R. PEARSON
DESIGN	S. RICHARDSON
CHECKED	R. TROUT
DATE	5-17-04

TA- XX BLDG XXXX

SUBMITTED DISCIPLINE POC: S. RICHARDSON APPROVED FOR RELEASE STANDARDS MANAGER: T. ORUCH

Los Alamos NATIONAL LABORATORY PO Box 1663 Los Alamos, New Mexico 87545

SHEET **7** OF **9**

D.C.: U REVIEWER: L. BAYS DATE: PROJECT ID DRAWING NO: **CHAPTER 4** **ST-G2040-4.7** REV **3**

00% REVIEW
NOT FOR CONSTRUCTION