


GENERAL NOTES:

1. IF THIS SHEET IS NOT 24" X 36" USE GRAPHIC SCALE ACCORDINGLY

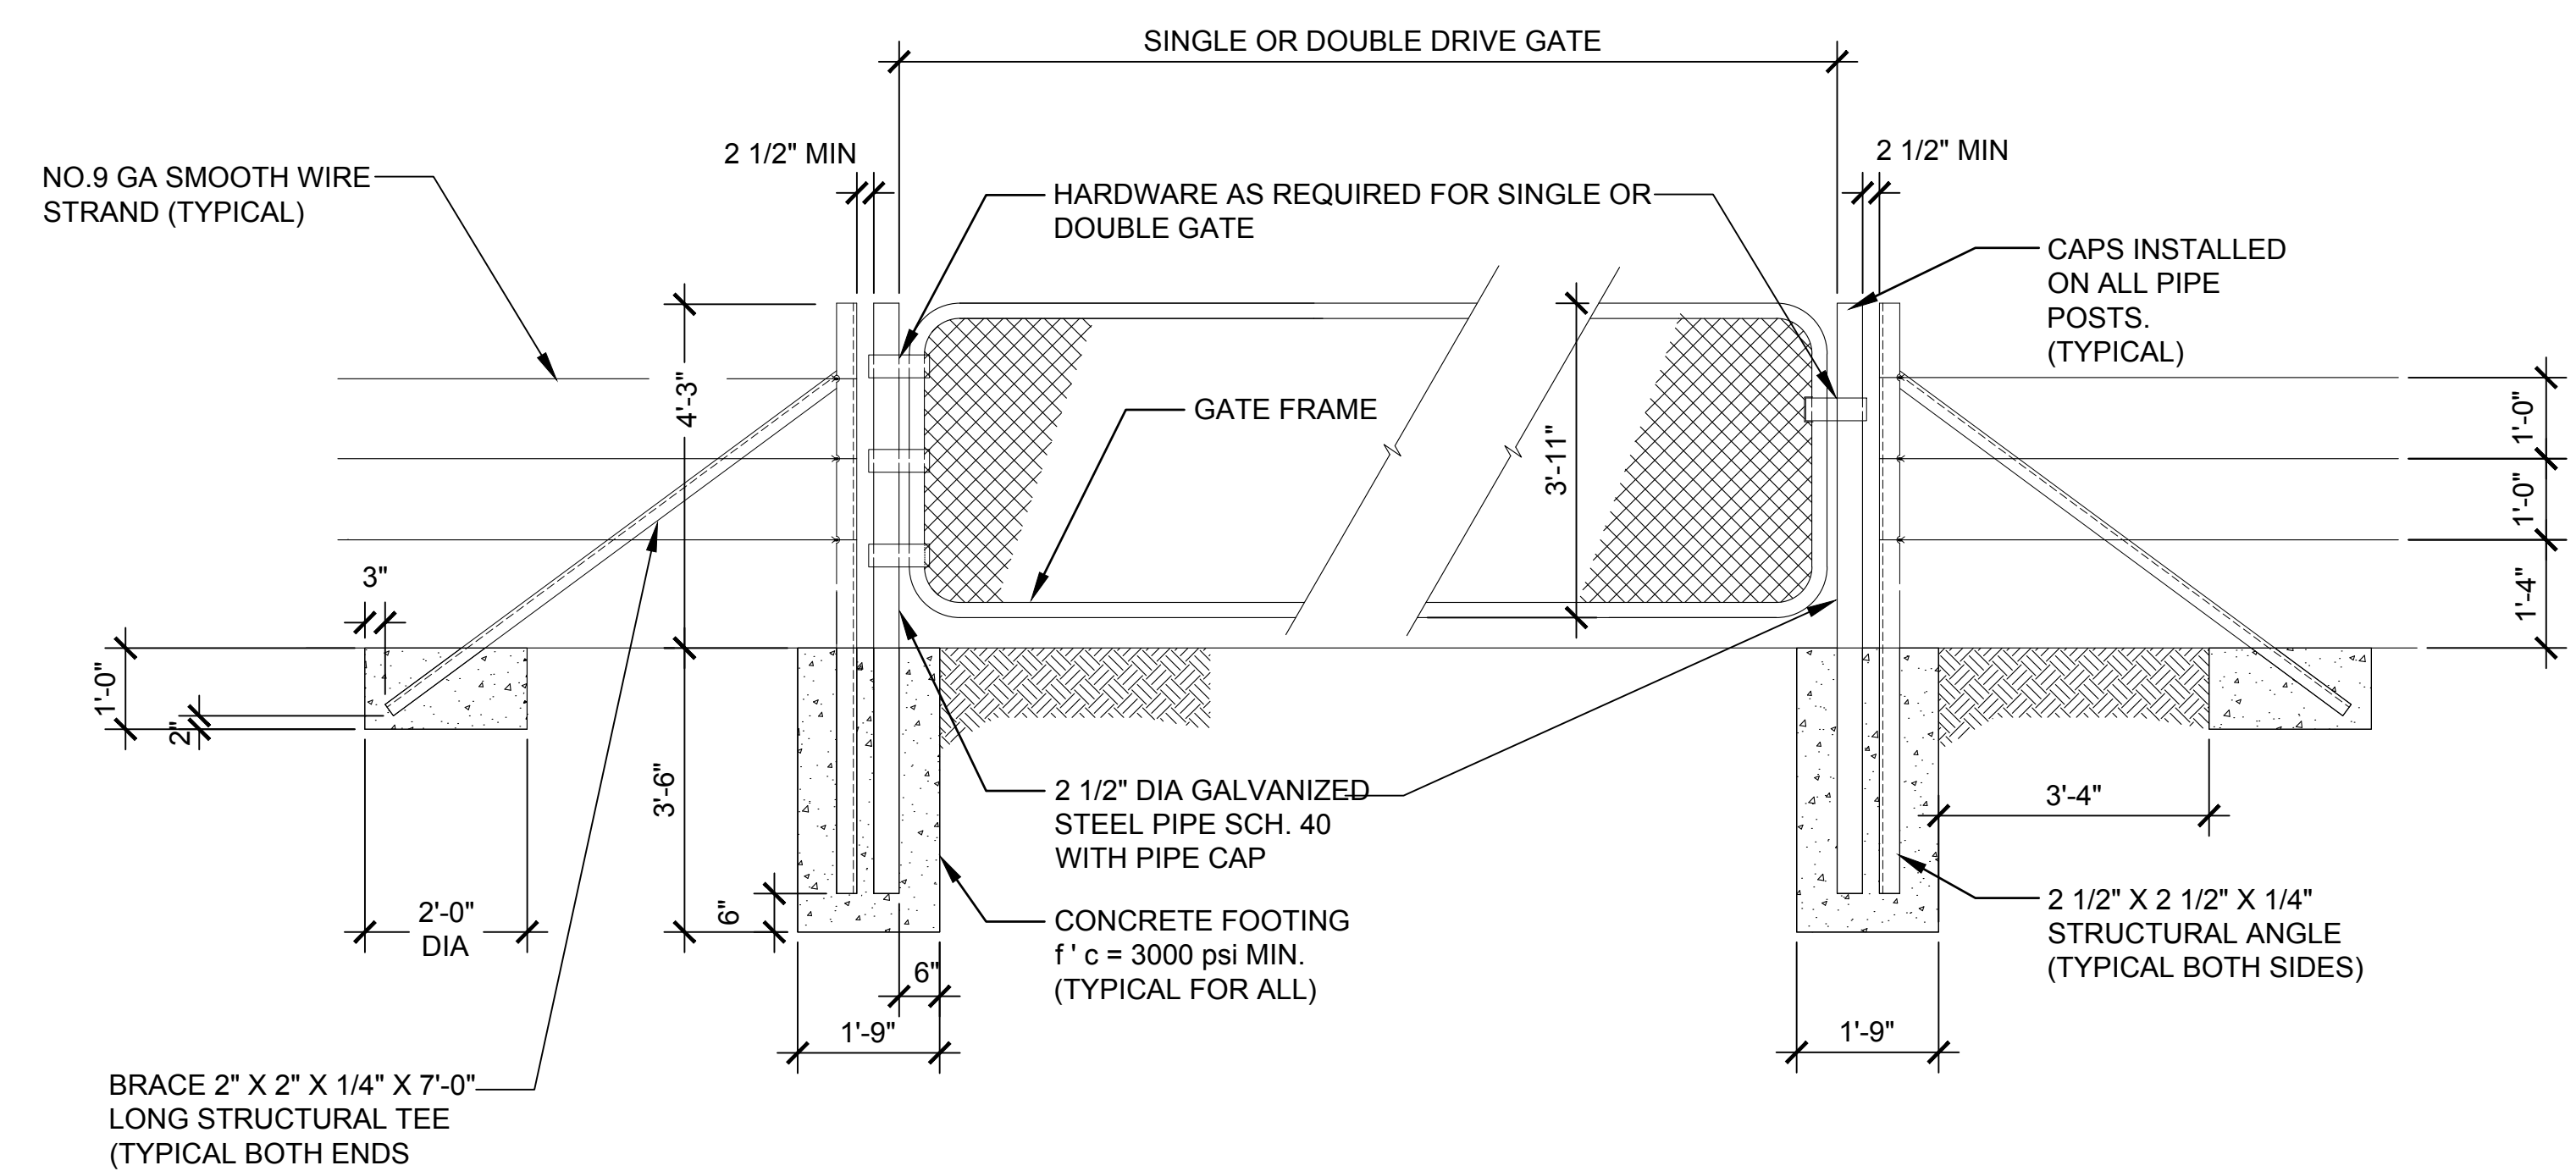

TYPICAL GATE DETAIL
SCALE: NONE

NOTES FOR DESIGNER:

- (DO NOT INCLUDE ON CONSTRUCTION DRAWINGS)
- COORDINATE WITH LANL MASTER SPECIFICATION 32 3100, WIRE FENCING.
 - IF ALLOWED BY ENV-EAQ VIA STANDARDS CIVIL POC, 12 1/2 GA. BARBED WIRE CAN BE SUBSTITUTED.

DRAWING DEVELOPED FOR ML-3/ML-4 PROJECTS. FOR ML-1/ML-2, ADDITIONAL REQUIREMENTS AND QA REVIEWS ARE REQUIRED. (REMOVE THIS NOTE WHEN INSERTED INTO A DRAWING PACKAGE)

NO	DATE	CLASS REV	DC	DESCRIPTION	DWN	DSGN	CHKD	SUB	APP
3	08/18/2016	UNCLASS	EJS	ADMIN CHANGES TO NEW FORMAT CAD STD REV#5. MINOR DESIGN CHANGES	EJS	MS	MS	CJRR	TO
2	01/28/2014	U		GENERAL REVISION ADDED DESIGN NOTES	KT	MS	JG	RT	TO
1	02/23/2005	U	DY	REVISED TITLE BLOCK REVISED DATA, ADTS - ENGINEERING LOGO, ADDED TEXT BLOCK	RP	EH	TO	EH	TO

ENGINEERING STANDARDS

CIVIL		DRAWN	R.MARTINEZ
FENCE - SMOOTH STRAND SINGLE OR DOUBLE GATE		DESIGN	E.HOTH
BLDG XXXX		CHECKED	T.ORUCH
TA- XX		DATE	10-10-02
SUBMITTED DISCIPLINE POC: EDWARD HOTH		APPROVED FOR RELEASE STANDARDS MANAGER: TOBIN ORUCH	
Los Alamos NATIONAL LABORATORY		SHEET 2 OF 2	
P.O. Box 1663 Los Alamos, New Mexico 87545		DATE: _____	
D.C.: UNCLASSIFIED	REVIEWER: LARRY BAYS	PROJECT ID: _____	
CHAPTER 3	DRAWING NO: ST-G2040-2.2	REV 3	

00% REVIEW
NOT FOR CONSTRUCTION

D
C
B
A