

1

2

3

4

5


6

D

C

B

A

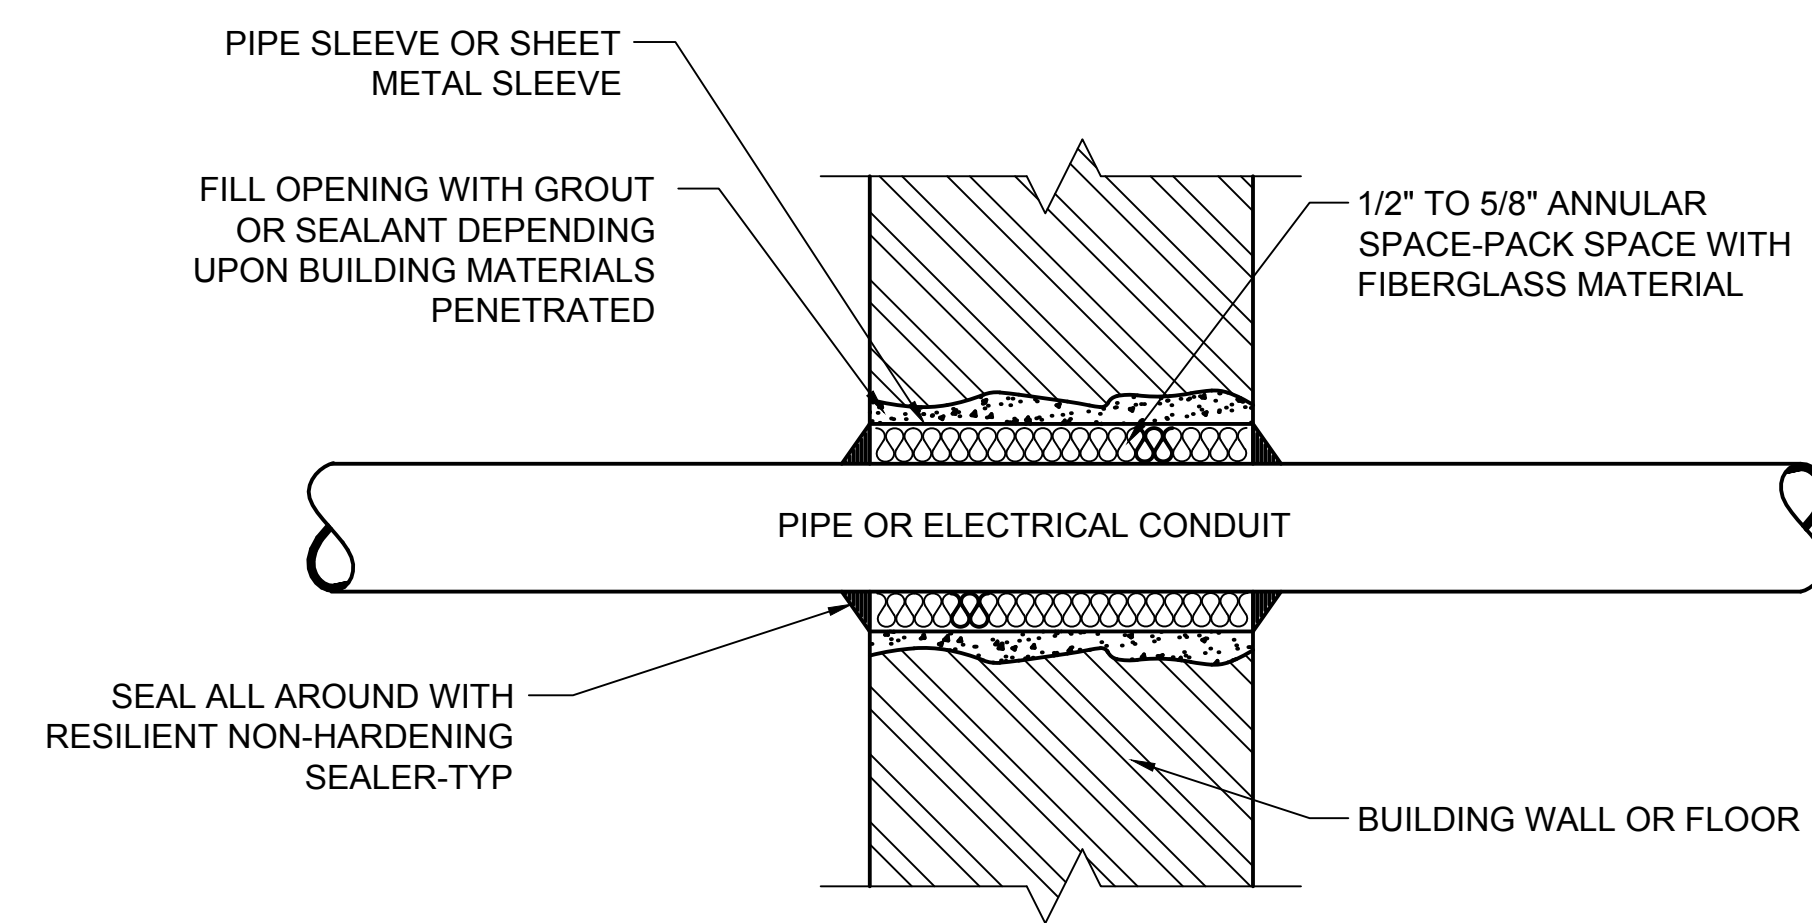

DRAWING DEVELOPED FOR ML-3/
ML-4 PROJECTS. FOR ML-1/
ML-2, ADDITIONAL REQUIREMENTS
AND QA REVIEWS ARE REQUIRED.
(REMOVE THIS NOTE WHEN IN-
SERTED INTO A DRAWING PACK-
AGE).

SOUND CONTROL DETAIL

SCALE: NONE

NOTES FOR DESIGNER: (DO NOT INCLUDE ON CONSTRUCTION DRAWINGS)

- 1. SEE SHEET 4.

NO	DATE	CLASS REV	DC	DESCRIPTION	DWN	DSGN	CHKD	SUB	APP
4	06-23-2017	UNCLASS	TO	ADMIN. CHANGES TO CAD STD. REV#5 FORMAT & SHEET NUMBER WAS 1 OF 5	JB	AJ	ML	ML	TO
3	8-14-03	U	LB	EDITORIAL CHANGES & DWG. NO. WAS ST6940.	RP	SS	RR	GG	TO
2	9-6-02	U	LB	ADDED SHEET 5	RP	JR	GG	GG	TO
1	4-30-01	U	LB	REVISED TO COMPLY WITH DRAFTING MANUEL & ADDED NOTES 2 & 3	RP	RR	KB	TO	TO

ENGINEERING STANDARDS

MECHANICAL		DRAWN	R. PEARSON
SOUND CONTROL DETAIL		DESIGN	R. ROMERO
PIPE/ELECTRICAL CONDUIT PENETRATION		CHECKED	K. BECKMAN
TA- XX	BLDG- XX	DATE	06-28-99
SUBMITTED DISCIPLINE POC: GURINDER GREWAL		APPROVED FOR RELEASE STANDARDS MANAGER: TOBIN ORUCH	
Los Alamos NATIONAL LABORATORY		SHEET 1	
PO Box 1663 Los Alamos, New Mexico 87545		1 OF 4	
D.C.: U	REVIEWER: LARRY BAYS	DATE: 06-28-99	
PROJECT ID	DRAWING NO	REV	
CHAPTER 6	ST-D10-30GEN-3	4	

00% REVIEW
NOT FOR CONSTRUCTION