

1

2

3

4

5


6

D

C

B

A

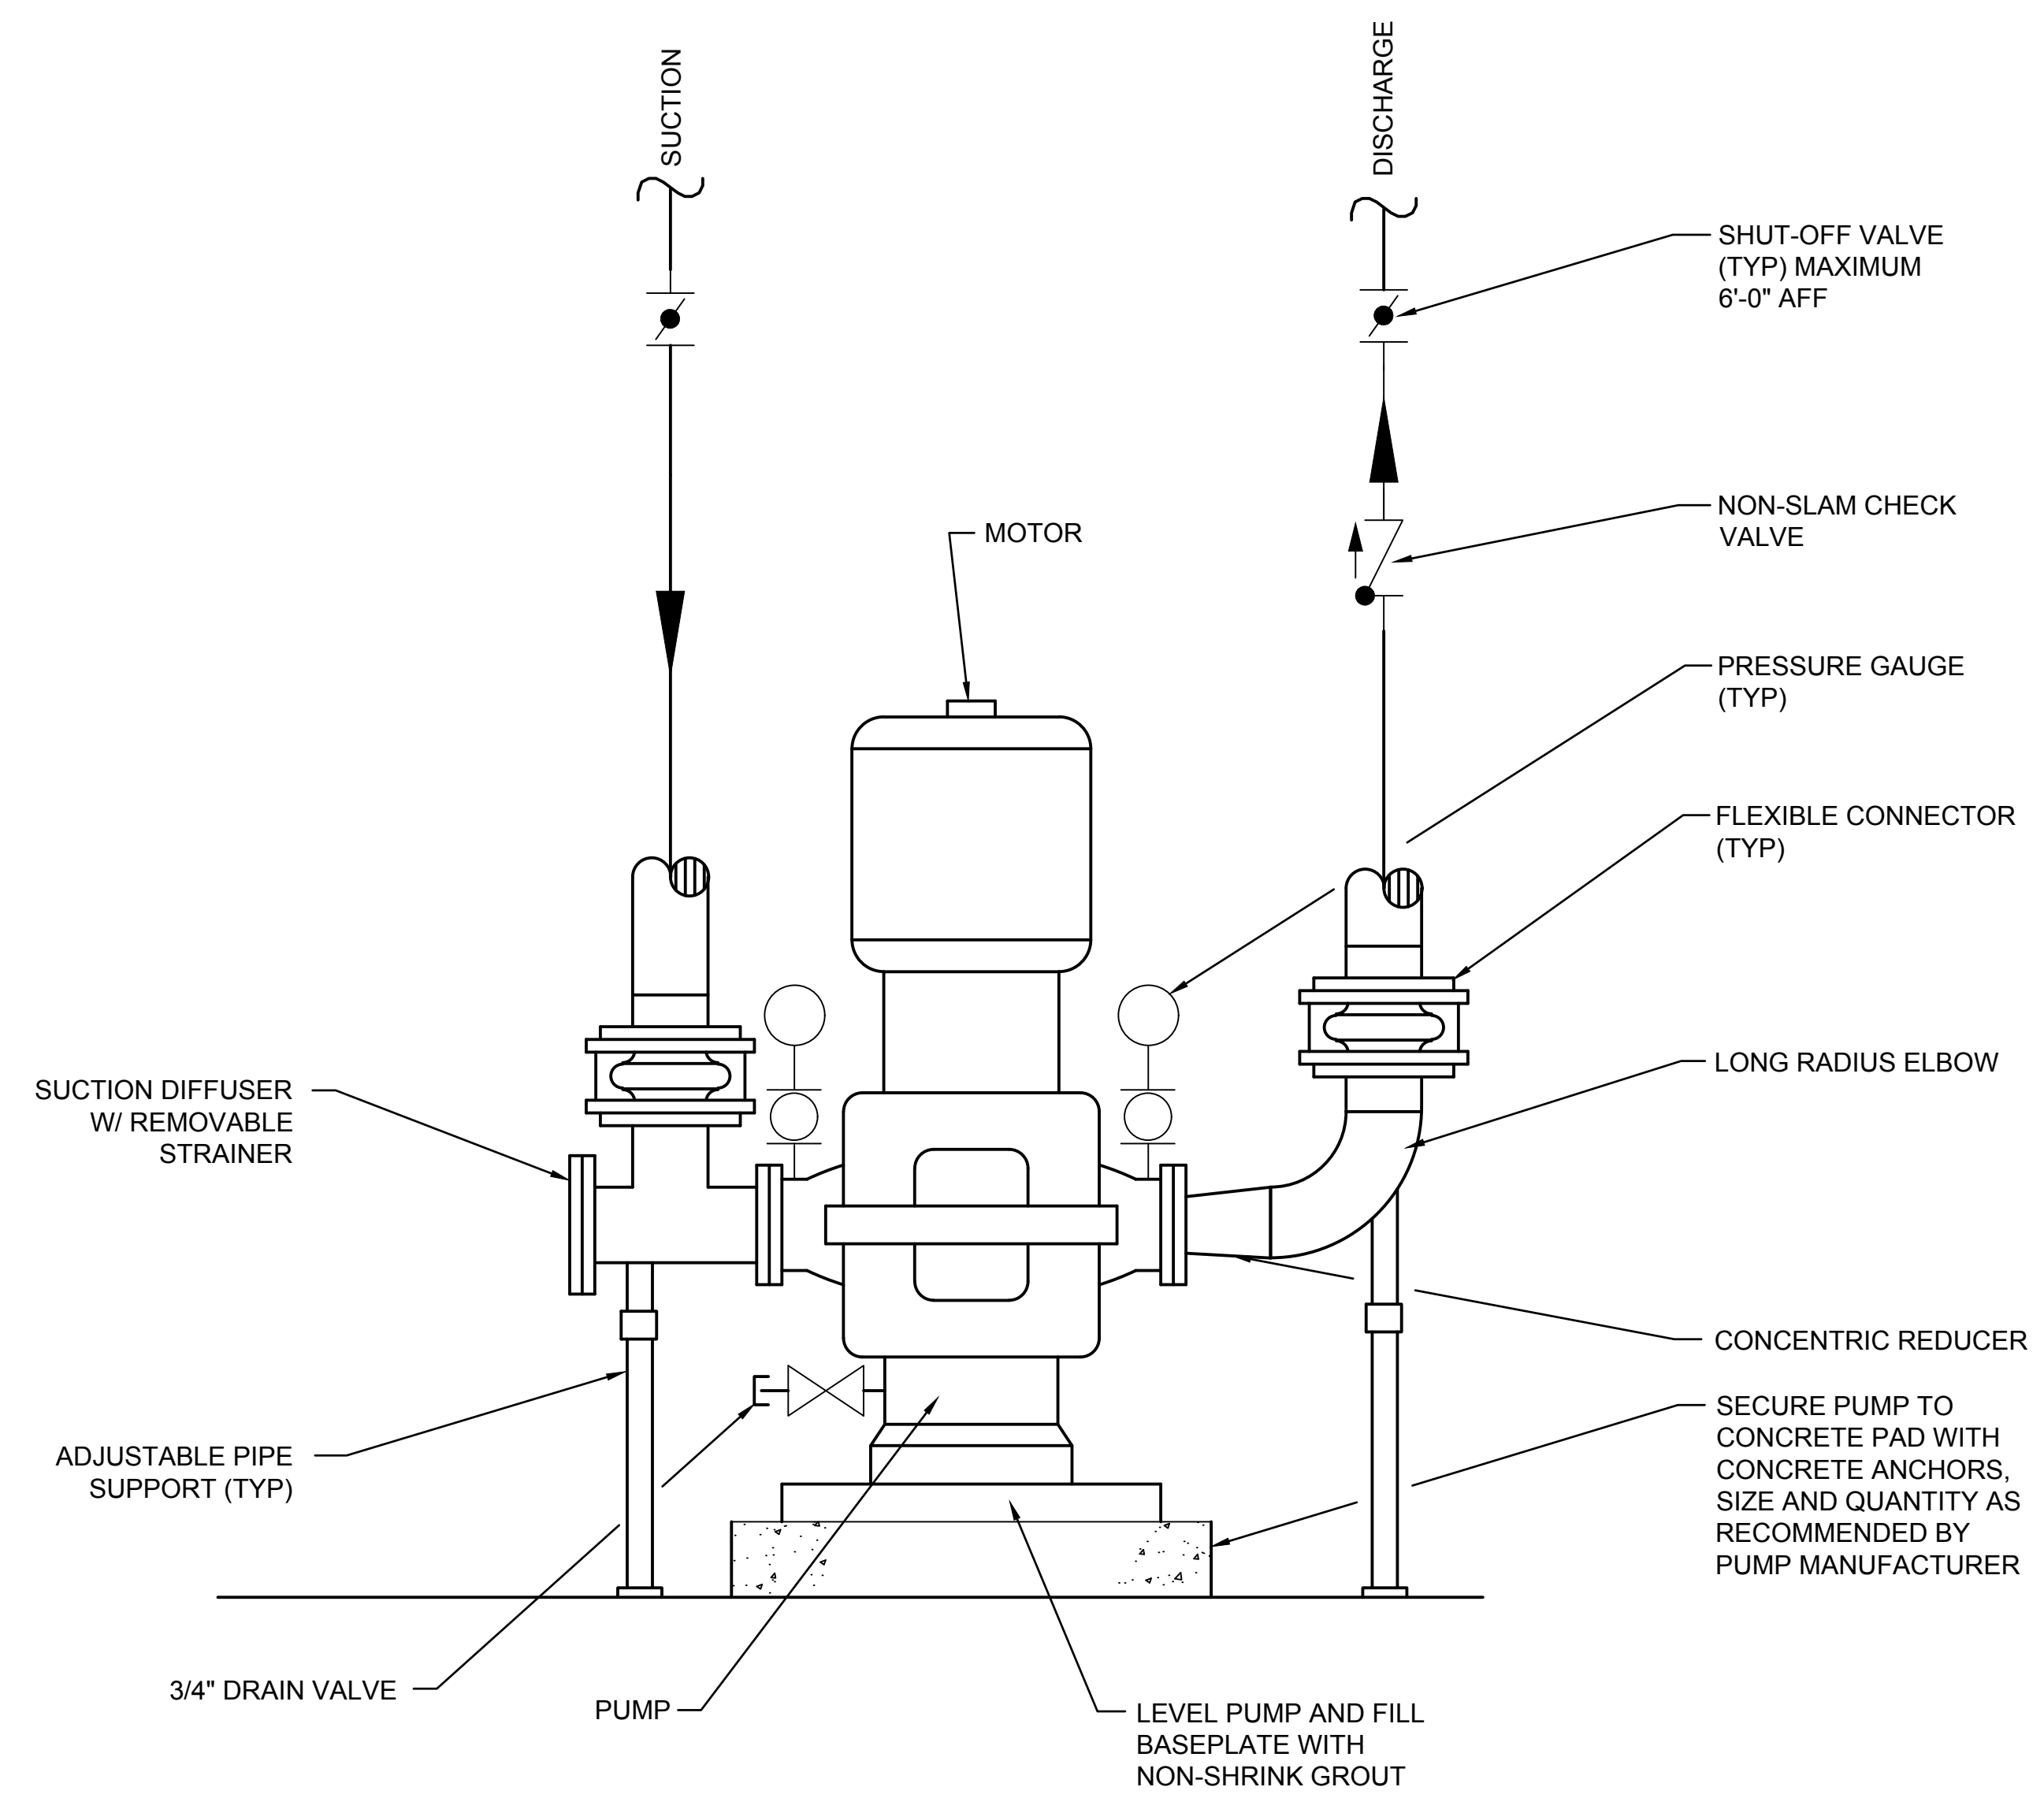

DRAWING DEVELOPED FOR ML-3/
ML-4 PROJECTS. FOR ML-1/
ML-2, ADDITIONAL REQUIREMENTS
AND QA REVIEWS ARE REQUIRED.
(REMOVE THIS NOTE WHEN
INSERTED INTO A DRAWING
PACKAGE).

PUMP PIPING DETAIL
SCALE: NONE

NOTES FOR DESIGNER: (DO NOT INCLUDE ON CONSTRUCTION DRAWINGS)

- SEE SHEET 7.
- STANDARD RIGHT HAND ROTATION (CCW) PUMP SHOWN.

NO	DATE	CLASS REV	DC	DESCRIPTION	DWN	DSGN	CHKD	SUB	APP
3	06-29-2017	UNCLASS	TO	ADMIN. CHANGES TO CAD STD. REV#5 FORMAT & SHEET NUMBER WAS 5 OF 8.	JB	AJ	ML	ML	TO
2	08-14-2003	U	LB	EDITORIAL CHANGES & DWG. NO. WAS ST6120	RP	RF	RR	GG	TO
1	09-06-2002	U	LB	GENERAL REVISION	RP	BB	GG	GG	TO

ENGINEERING STANDARDS

MECHANICAL

DRAWN	R. PEARSON
DESIGN	B. BURTSCHHELL
CHECKED	G. GREWAL
DATE	06-28-99

PUMP PIPING DETAIL-VERTICAL
SPLIT CASE DOUBLE SUCTION W/SUCTION DIFFUSER

TA- XX BLDG- XX

SUBMITTED DISCIPLINE POC: GURINDER GREWAL APPROVED FOR RELEASE STANDARDS MANAGER: TOBIN ORUCH

SHEET **5**

Los Alamos NATIONAL LABORATORY PO Box 1663 Los Alamos, New Mexico 87545

5 OF **7**

D.C.: U REVIEWER: LARRY BAYS DATE: 06-28-99

PROJECT ID DRAWING NO DATE: 06-28-99

CHAPTER 6 **ST-D30GEN-4** REV **3**

00% REVIEW
NOT FOR CONSTRUCTION